






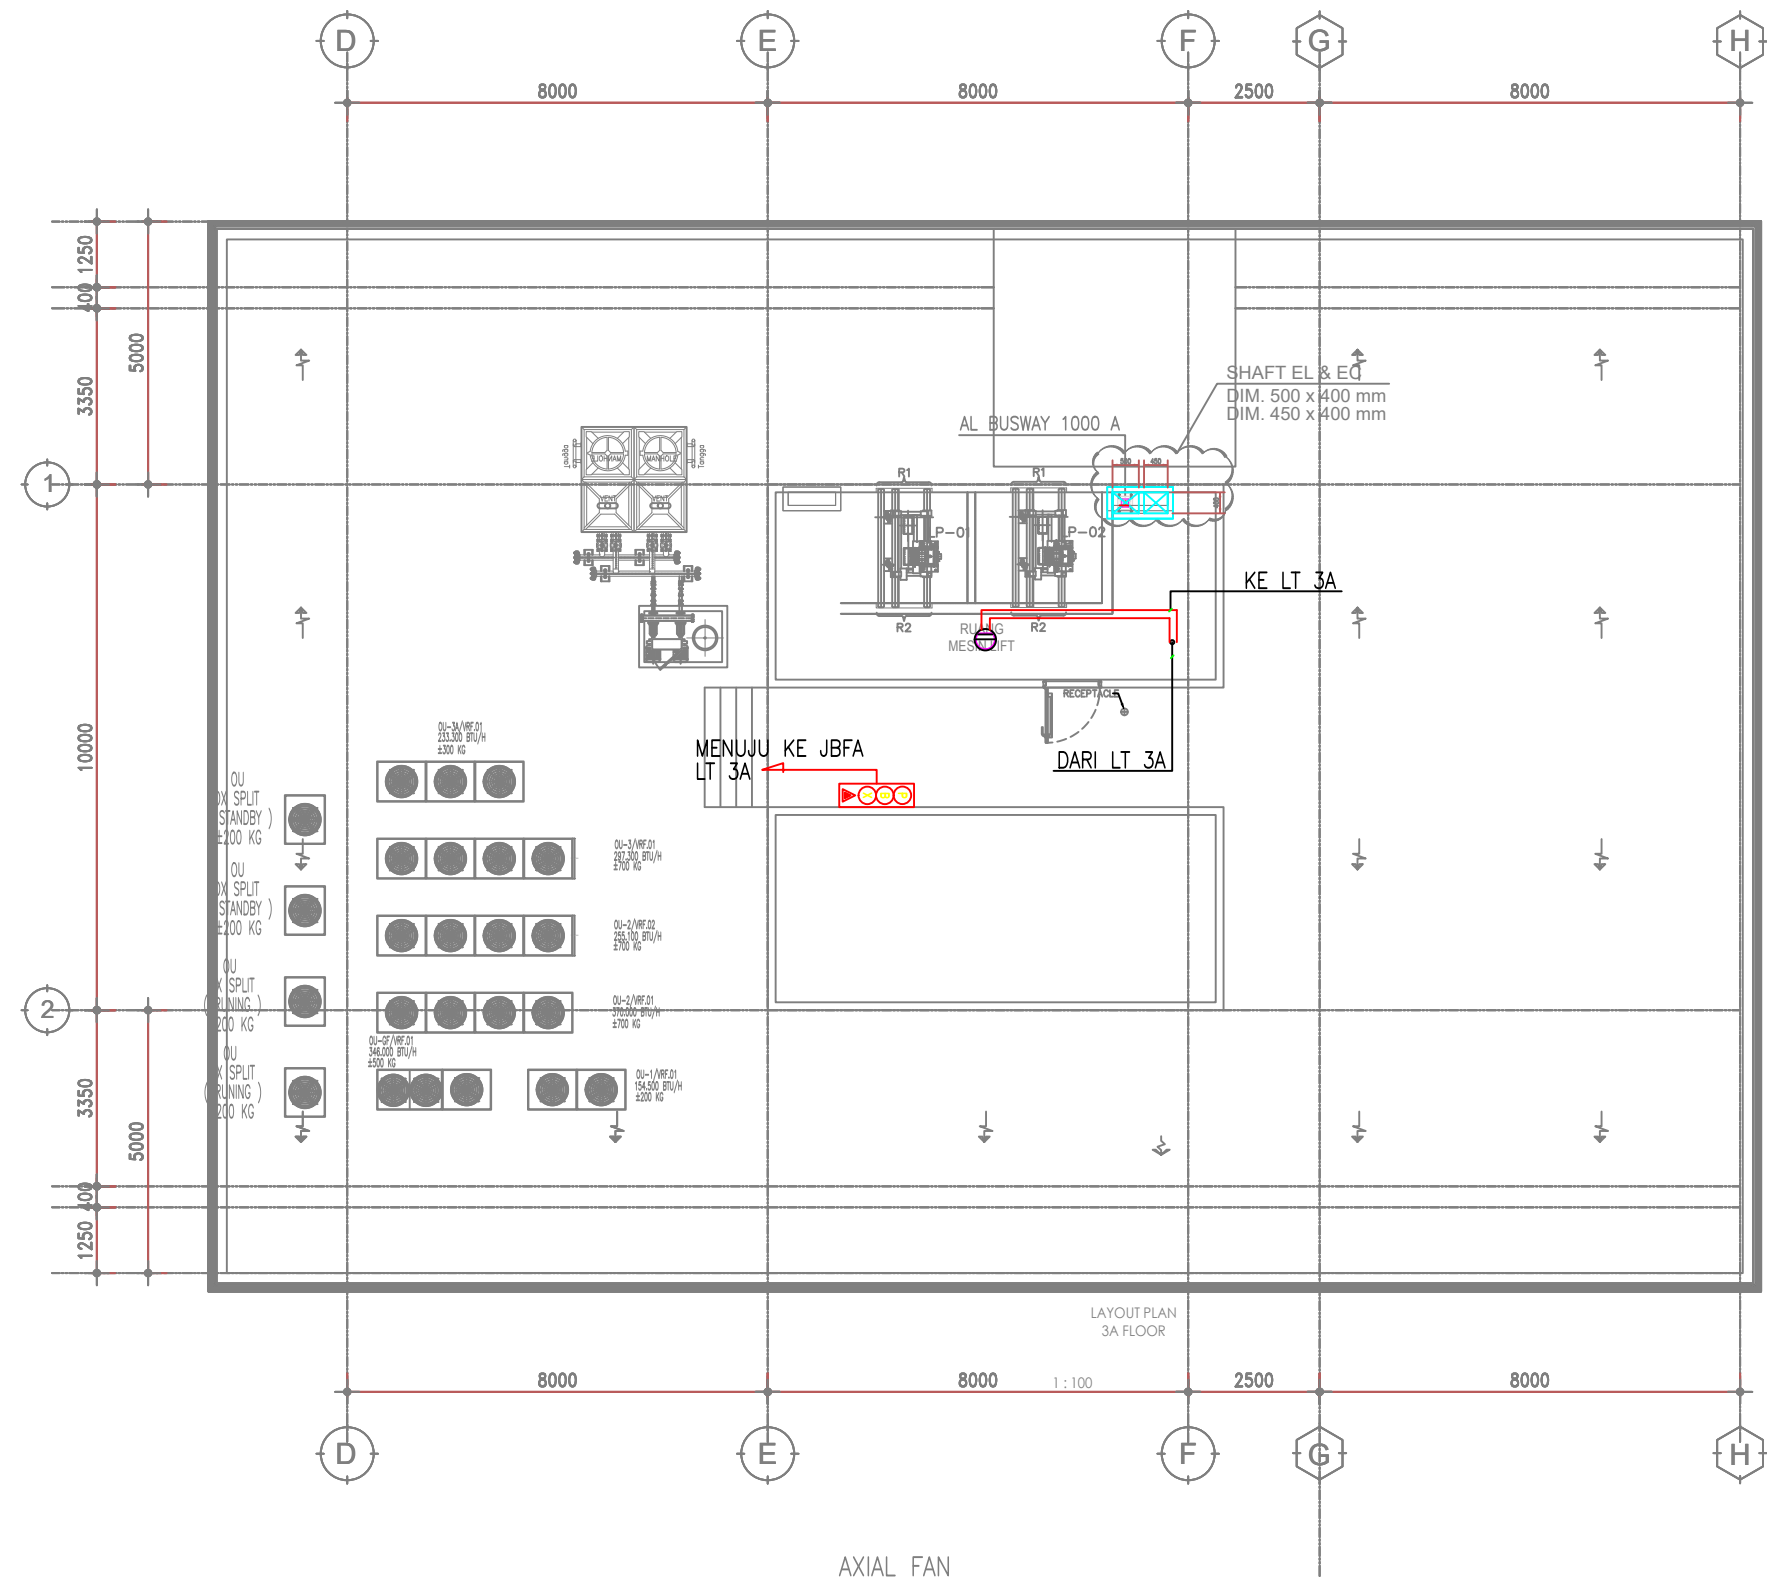


KETERANGAN	
	ADDRESSABLE RATE OF RISE HEAT DETECTOR
	MANUAL PUSH BUTTON
	ALARM BELL
	FLASHER LAMP
	INTERCOM
	FLOW SWITCH
	TAMPER SWITCH
JBFA	JUNCTION BOX FIRE ALARM



IN1.DAIS.L3A-A1

AXIAL FAN



DENAH LANTAI ATAP

SCALE 1 : 150

OWNER/CLIENT



APPROVED : .../.../'...

(signed)

```
..... (name)
..... (position)
..... (Dep./Div.)
```

PROJECT

BPDP
KELAPA SAWIT

Jl.Medan Merdeka Tim, RT.7/RW.1, Gambir,
Kec. Gambir, Kota Jakarta Pusat, Daerah
Khusus Ibukota Jakarta 10110

INTERIOR DESIGN CONSULTANT

PT. **IM** ADEA
AGKASAMA

Jl. Hati Suci No. 4 Gd. Sakura Lt. 2 Room 201
Kel. Kampung Bali, Kec. Tanah Abang, Jakarta Pusat
Telp. 021 - 2303483 Fax 021 - 2303483

APPROVED : //



PT. DUTA PRATAMA ENGINEERING
MECHANICAL & ELECTRICAL ENGINEER

Rukan Taman Meruya Blok M No. 37, Jl. Bots Madia No. 1
Meruya Utara Kembangan – Jakarta Barat 11620
Phone : 021-5845546, 5845547, 5845556, Fax : 021-58474531
Email : dpplme@gmail.com, ptdpm@yahoo.com











 


Rukan Taman Meruya Blok M No. 37, Jl. Batu Mulia No. 1
Meruya Utara Kembangan – Jakarta Barat 11620
Phone : 021-5845546, 5845547, 5845556, Fax : 021-5847453
Email : dpept.me@gmail.com, ptape.me@yahoo.com

DRAWING TITLE

DENAH INSTALASI
FIRE ALARM
LANTAI ATAP

SCALE : 1:150

ALL MEASUREMENT MUST BE CHECKED AT BY SITE
BY THE CONTRACTORS AND ANY DIFFERENCES
REPORTED/INITIATED TO THE DESIGNER FOR
CLARIFICATION BEFORE PROCEEDING.

		$\dots / \dots / \dots$
		$\dots / \dots / \dots$
		$\dots /$

DRAWN

Denny
DATE : 15/05/24

CHECKED
Widodo
DATE : 15/05/24

DRAWING FOR

DRAWING NUMBER

EC-206

PAGE

TENDER

DATE : 2024/05/10