




LIFT : LP-01 & LP-02

KETERANGAN :	
LP	: LIFT PENUMPANG
HW	: HOISTWAY WIDTH
HD	: HOISTWAY DEPTH
COP	: CAR OPERATING PANEL
CATATAN :	
DETAIL/ DIMENSI HOISTWAY LIFT	
LIHAT GAMBAR ELV-301	

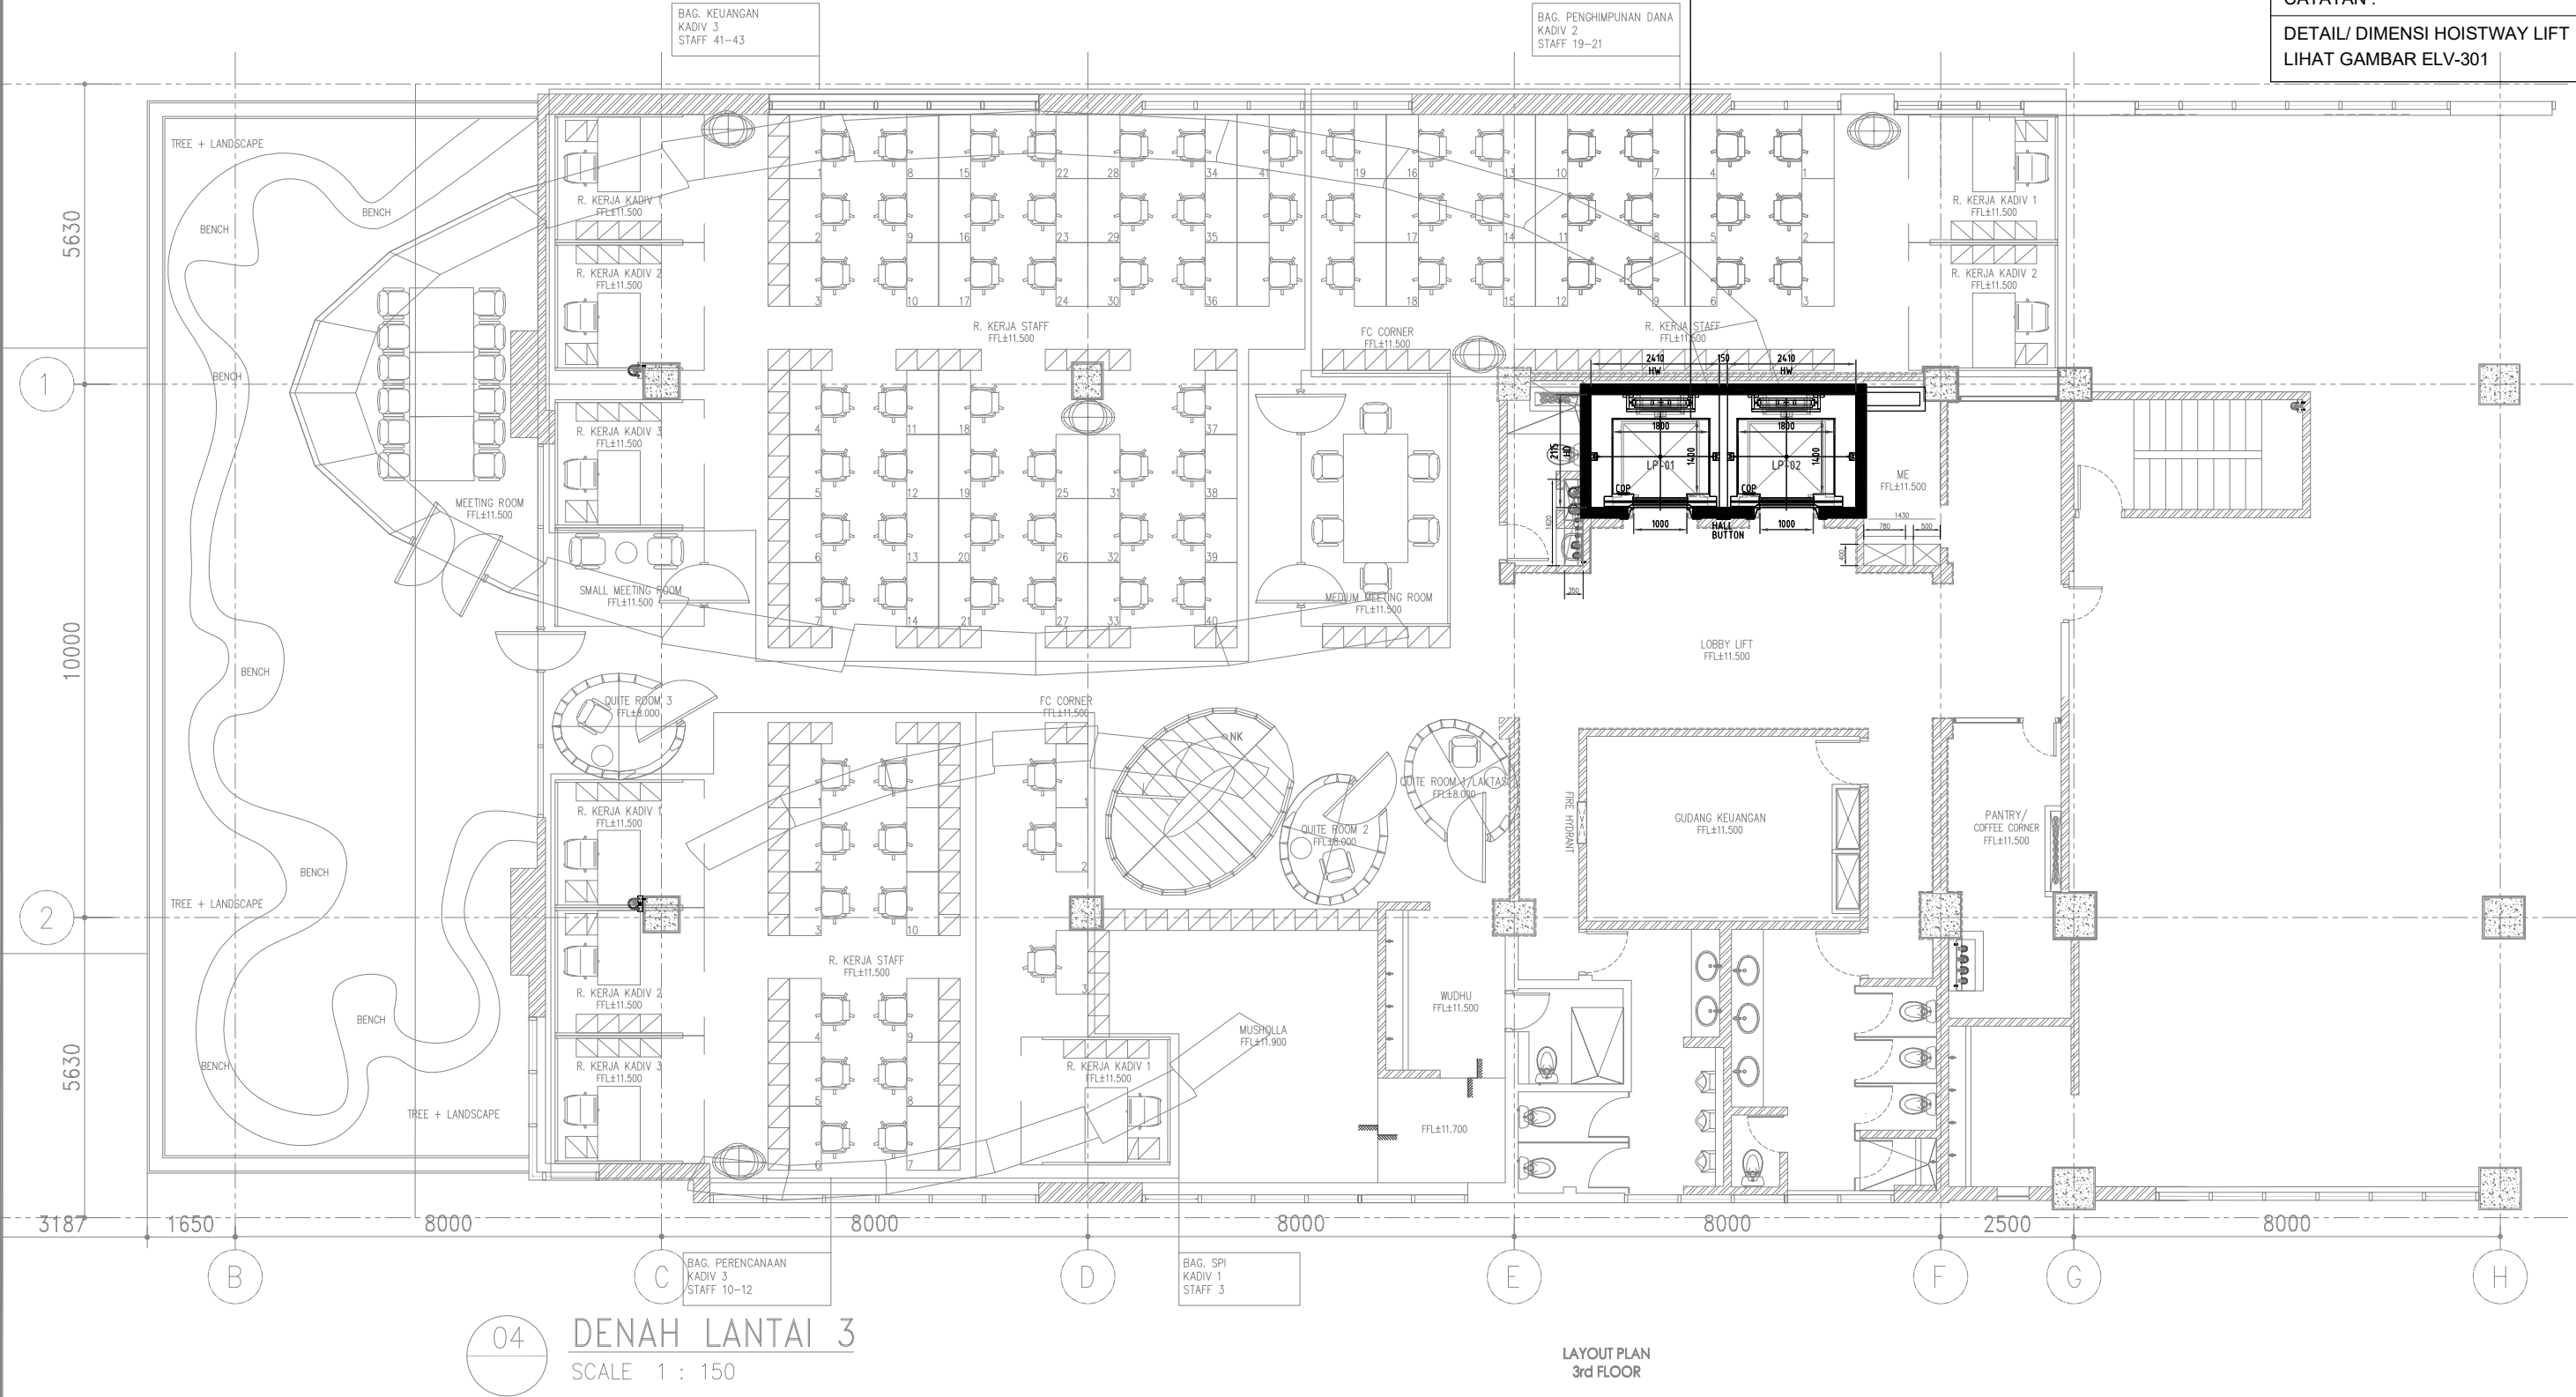

04 DENAH LANTAI 3
SCALE 1 : 150

LAYOUT PLAN
3rd FLOOR

<div>OWNER/CLIENT</div> <div></div> <div>APPROVED : .../.../...</div> <div><div>..... (name)</div><div>..... (position)</div><div>..... (Dep./Div.)</div><div>(signed)</div></div>	<div>PROJECT</div> <div><div>BPDP</div><div>KELAPA SAWIT</div></div> <div>Jl.Medan Merdeka Tim, RT.7/RW.1, Gambir, Kec. Gambir, Kota Jakarta Pusat, Daerah Khusus Ibukota Jakarta 10110</div>	<div>INTERIOR DESIGN CONSULTANT</div> <div><div>PT. MADEA</div><div>AGKASAMA</div></div> <div>Jl. Hati Suci No. 4 Gd. Sakura Lt. 2 Room 201 Kel. Kampung Bali, Kec. Tanah Abang, Jakarta Pusat Telp. 021 - 2303483 , Fax. 021 - 2303483</div> <div>APPROVED : //</div>	<div>MEP CONSULTANT</div> <div><div><div>PT. DUTA PRATAMA ENGINEERING</div><div>MECHANICAL & ELECTRICAL ENGINEER</div></div><div>Rukan Temon Meruya Blok M No. 37, J. Beto Mulo No. 1 Meruya Utara Kembangan – Jakarta Barat 11620 Phone : 021-5845546, 5845547, 5845556, Fax : 021-58474531 Email : dpaetme@gmail.com, pldpme@yahoo.com</div></div>	<div>DRAWING TITLE</div> <div><div>DENAH LOKASI LIFT</div><div>LANTAI 3</div></div> <div>SCALE : 1:125</div> <div>ALL MEASUREMENT MUST BE CHECKED AT BY SITE BY THE CONTRACTORS AND ANY DIFFERENCES REPORTED/INITIATED TO THE DESIGNER FOR CLARIFICATION BEFORE PROCEEDING.</div>	<div><div>△</div><div>△</div><div>△</div><div>△</div><div>△</div><div>△</div><div>#</div></div> <div><div>...</div><div>...</div><div>...</div><div>...</div><div>...</div><div>...</div><div>REVISION :</div></div> <div><div>.../.../...</div><div>.../.../...</div><div>.../.../...</div><div>.../.../...</div><div>.../.../...</div><div>...</div><div>DATE</div></div>	<div>DRAWN</div> <div>FIRMAN</div> <div>DATE : .../.../...</div> <div>CHECKED</div> <div>RUDI</div> <div>DATE : .../.../...</div> <div>DRAWING FOR</div> <div>TENDER</div> <div>DATE : 2024/05/10</div>	<div>DRAWING NUMBER</div> <div>ELV-204</div> <div>PAGE</div>
---	---	--	---	---	---	---	--