


NOTE:
1. INSTALASI PLAMING LIHAT JUGA GAMBAR
DIAGRAM SISTEM

KETERANGAN :		
a	(HURUF)	– NAMA PIPA TEGAK
b	(ANGKA)	– NOMOR PIPA TEGAK
c		– NOMINAL DIAMETER
CW		
: CLEAN WATER		
CW/B		
: CLEAN WATER BOOSTER		
CW/G		
: CLEAN WATER GRAVITASI		
CW/T		
: CLEAN WATER TRANSFER		
RW		
: RAIN WATER		
SW		
: SEWAGE WATER		
WW		
: WASTE WATER		
KD		
: KITCHEN DRAIN		
VT		
: VENTING		
RD		
: ROOF DRAIN		
PD		
: PLANTER DRAIN		
GV		
: GATE VALVE		
SRAH		
: SUMUR RESAPAN AIR HUJAN		

CW/T	ø32	WW
CW/B	ø80	RW
CW/G	ø150	RW
SW	ø50	RW
ø100		

RW	ø150
----	------

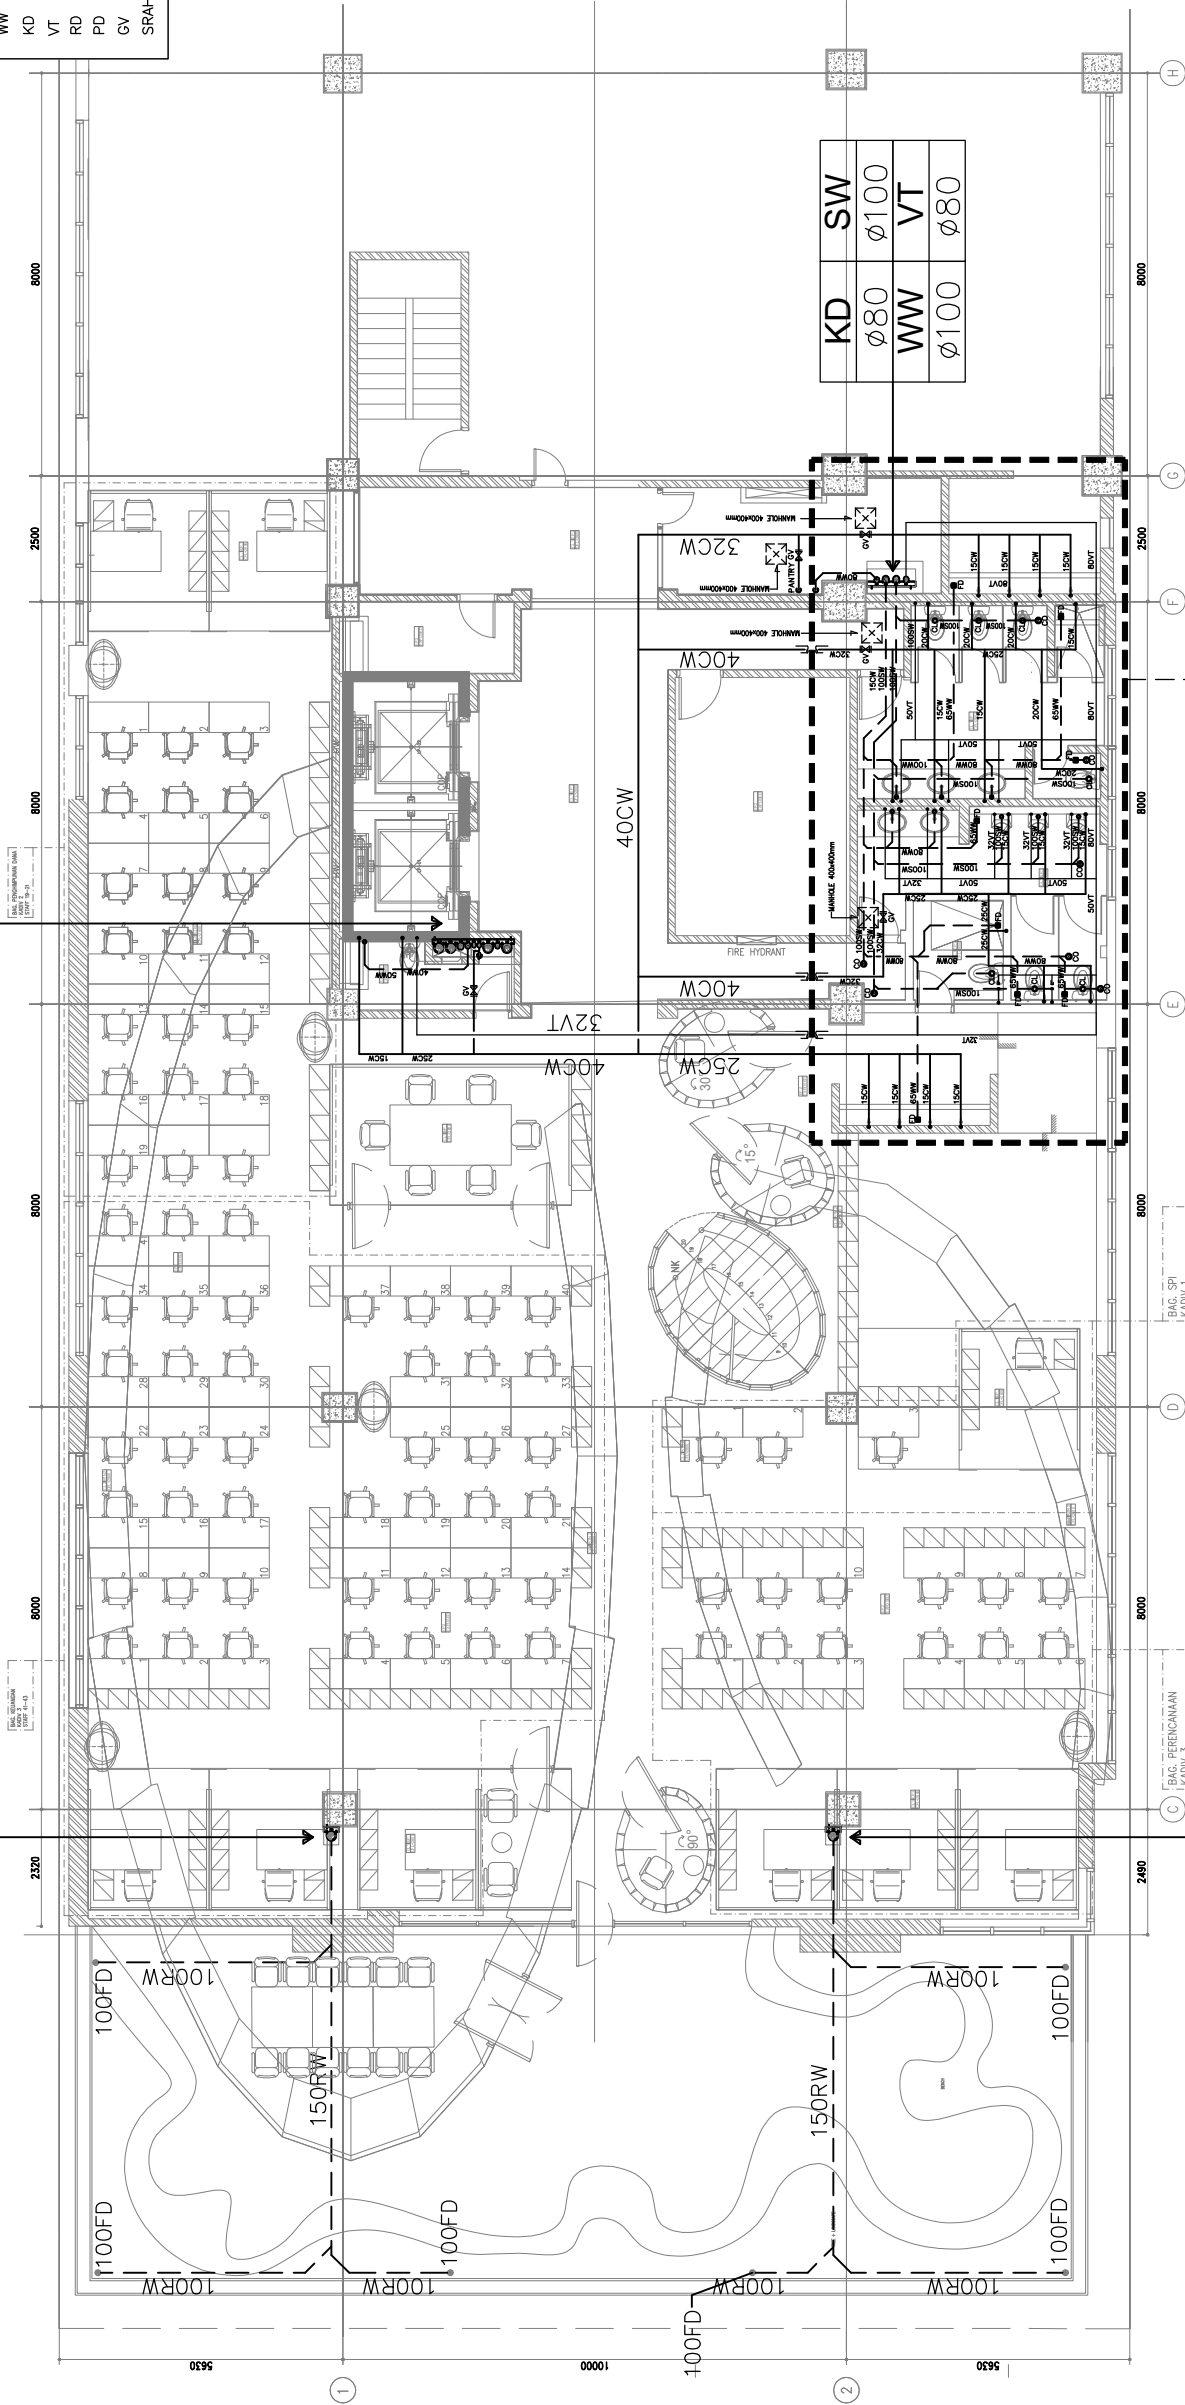

KD	SW
ø80	ø100
WW	VT
ø100	ø80

LIHAT GAMBAR DETAIL NO PL-305

OWNER/CLIENT

APPROVED : .../.../...
..... (name)
..... (position)
..... (Dep./Dir.)

PROJECT

BPD
KELAPA SAWIT

Jl. Medan Merdeka Tim, RT.7/RW.1, Gambir,
Kec. Gambir, Kota Jakarta Pusat, Daerah
Khusus Ibukota Jakarta 10110

INTERIOR DESIGN CONSULTANT

PT. M ADEA AGKASAMA

Jl. Heli Sut No. 4 Gd. Sakura Lt. 2 Room 201
Kel. Kampung Bali, Kec. Tanah Abang, Jakarta Pusat
Telp. 021 - 2303483, Fax. 021 - 2303483
APPROVED : //

MEP CONSULTANT

PT. DUTA PRATAMA ENGINEERING

MECHANICAL & ELECTRICAL ENGINEER

Ruang Tembok Merpati Blok A No. 21, J. Baru Muli No. 1
Merpati 1000, Jakarta Barat 10000
Email : dputa-mep@gmail.com, dputa-mep@indosat.net.id

DRAWING TITLE

DENAH INSTALASI PLAMING
LANTAI - 3

SCALE : 1 : 150

ALL MEASUREMENT MUST BE CHECKED AT BY SITE
BY THE CONTRACTORS AND ANY DIFFERENCES
REPORTED/INTAIED TO THE DESIGNER FOR
CONFIRMATION BEFORE PROCEEDING.

DRAWING NUMBER

PL-204

DRAWN

Maman

DATE : 15/05/24

CHECKED

Sopyan

DATE : 15/05/24

DRAWING FOR

TENDER

DATE : 2024/05/10

REVISION : R-1

#

DATE