





KETERANGAN	
	CEILING SPEAKER (EVAC)
	HORN SPEAKER
	WALL SPEAKER
	HEAT RESISTANT WALL SPEAKER
	VOLUME CONTROL
MDFSS	MAIN DISTRIBUTION FRAME SOUND SYSTEM
JBSS	JUNCTION BOX SOUND SYSTEM
CSS	CENTRAL SOUND SYSTEM

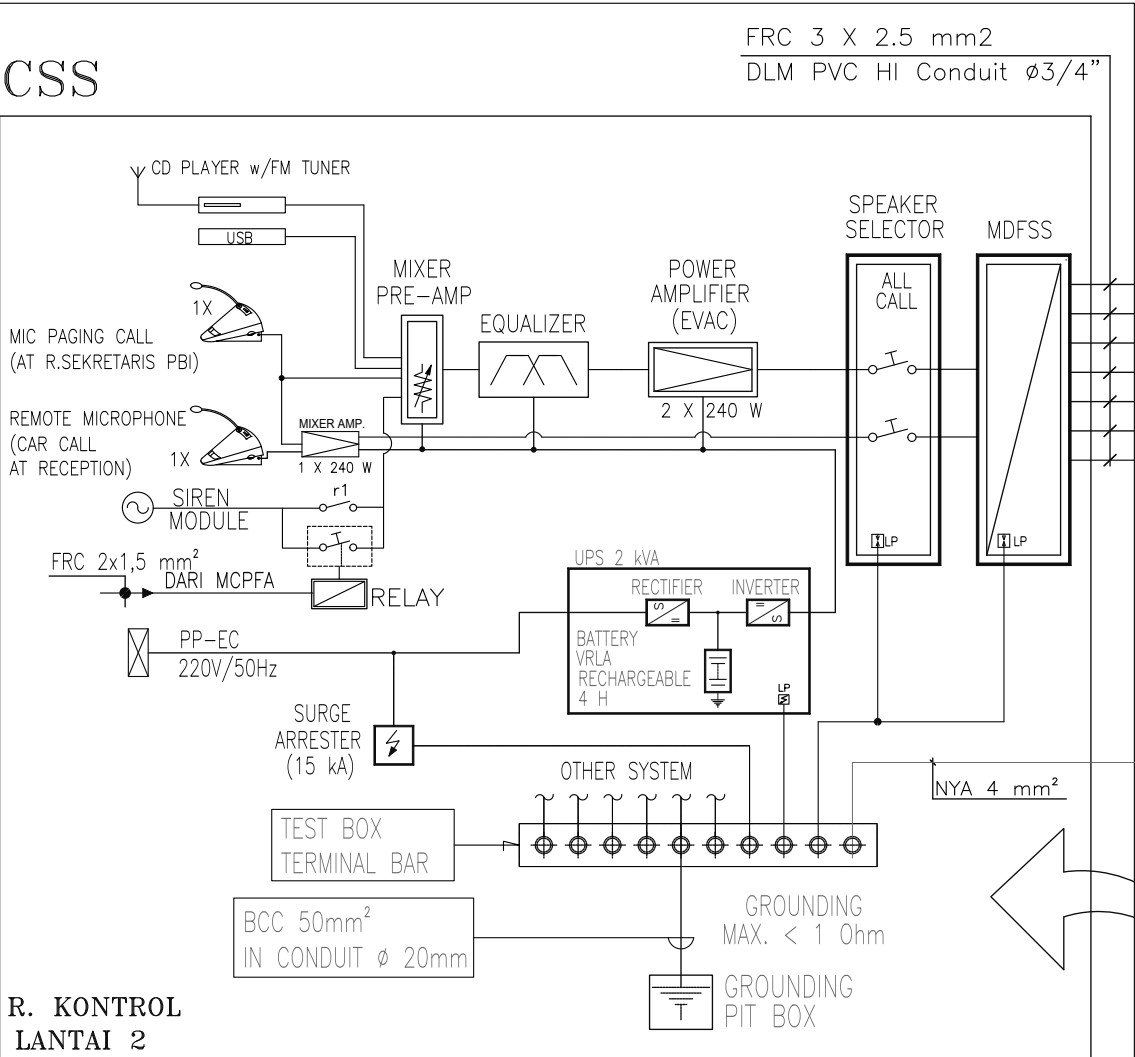

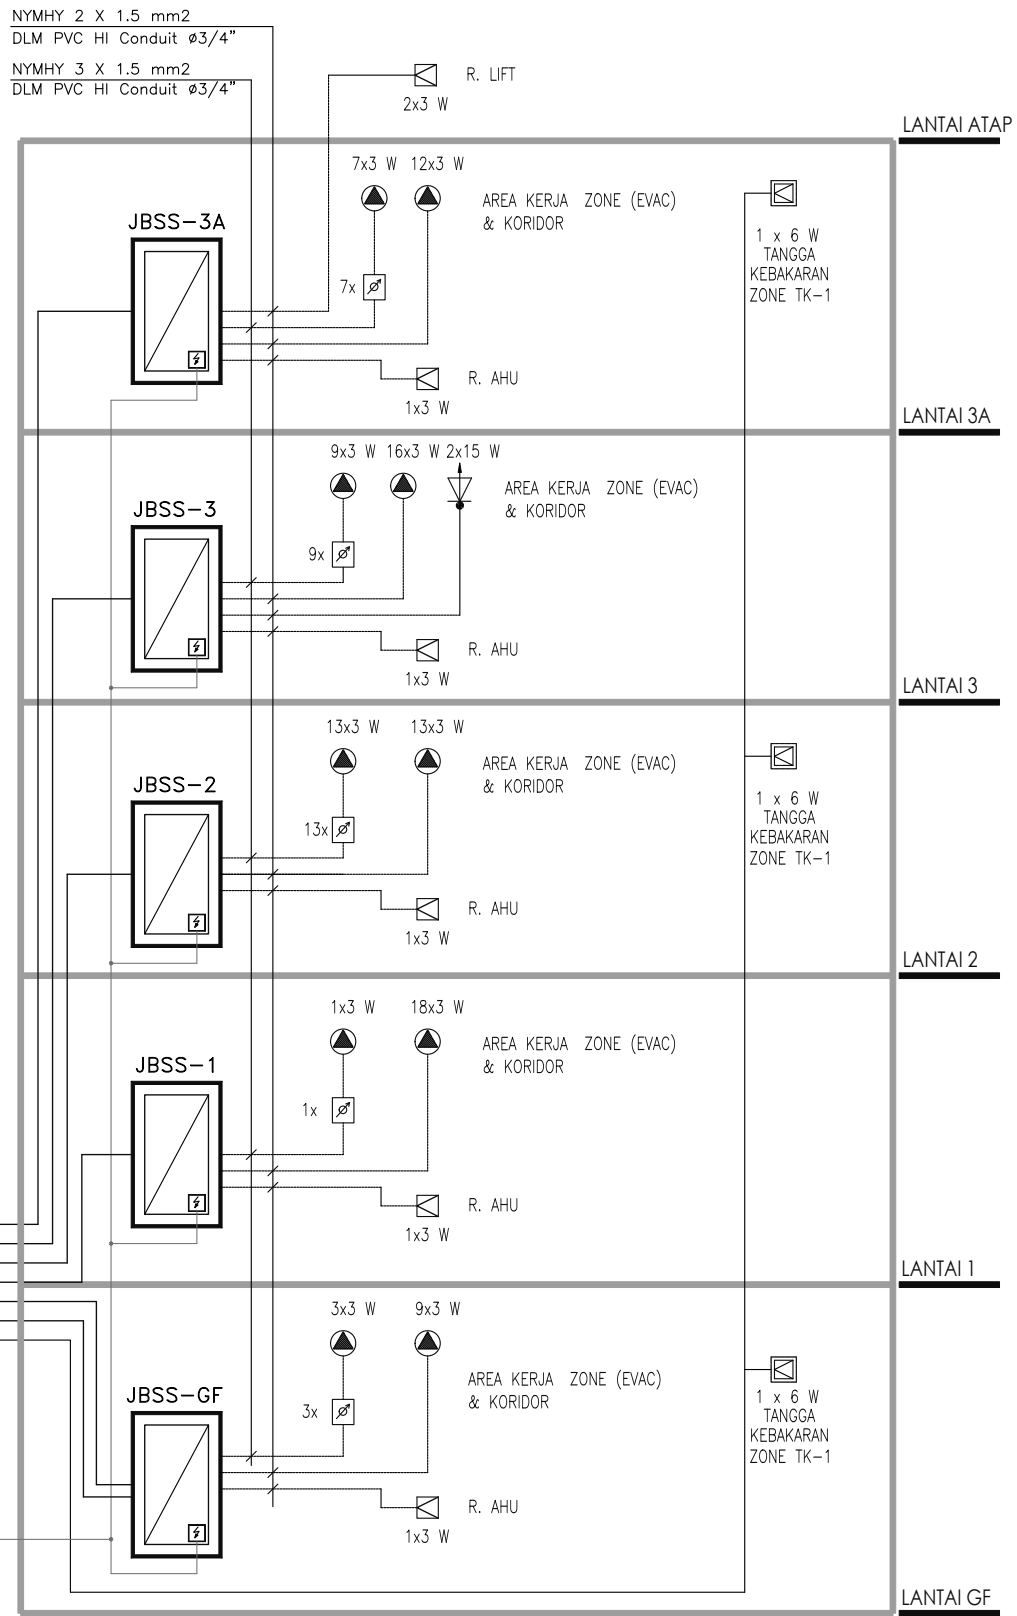

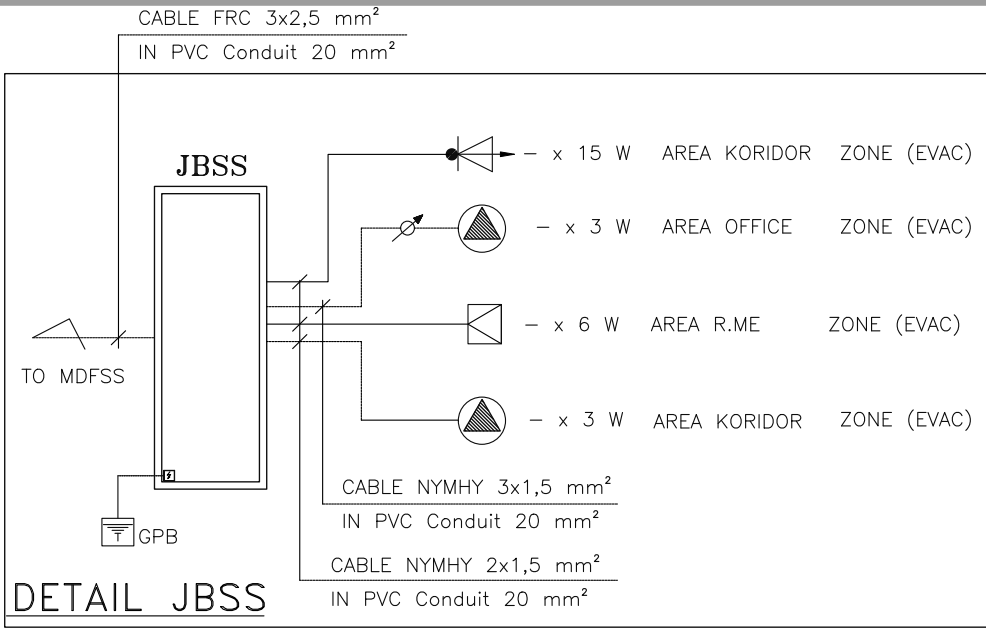

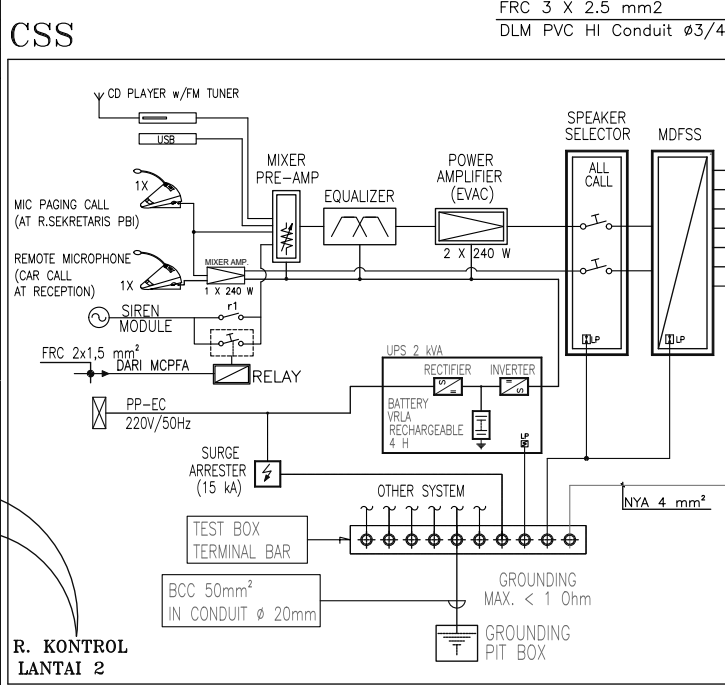


DAFTAR PERALATAN SOUND SYSTEM

NO	LANTAI						KETERANGAN
1	LANTAI GF	4	2			1	
2	LANTAI 1	16	2	1		1	
3	LANTAI 2	23	1			12	
4	LANTAI 3	24	2	1		9	1
5	LANTAI 3A	21	2			11	2
6	LANTAI ROOF TOP	-	1			-	2
TOTAL		88	10	2		34	5



BLOW UP

<div>OWNER/CLIENT</div> <div></div> <div>APPROVED : .../.../...</div> <div><div>..... (name)</div><div>..... (position)</div><div>..... (Dep./Div.)</div><div>(signed)</div></div>	<div>PROJECT</div> <div><div>BPDP</div><div>KELAPA SAWIT</div></div> <div>Jl.Medan Merdeka Tim, RT.7/RW.1, Gambir, Kec. Gambir, Kota Jakarta Pusat, Daerah Khusus Ibukota Jakarta 10110</div>	<div>INTERIOR DESIGN CONSULTANT</div> <div><div>PT. MADEA AGKASAMA</div><div>Jl. Hati Suci No. 4 Gd. Sakura Lt. 2 Room 201 Kel. Kampung Bali, Kec. Tanah Abang, Jakarta Pusat Telp. 021 - 2303483, Fax. 021 - 2303483</div><div>APPROVED : //</div></div>	<div>MEP CONSULTANT</div> <div><div></div><div><div>PT. DUTA PRATAMA ENGINEERING</div><div>MECHANICAL & ELECTRICAL ENGINEER</div></div><div><div>Rukan Taman Murya Blok M No. 37, J. Bata Mulia No. 1 Murya Utara Kembangan - Jakarta Barat 11620</div><div>Phone : 021-5845046, 5845047, 5845056, Fax : 021-58474531</div><div>Email : dpaetlme@gmail.com, ptidpaetlme@yahoo.com</div></div></div>	<div>DRAWING TITLE</div> <div><div>DIAGRAM SISTEM</div><div>SOUND SYSTEM</div></div> <div>SCALE : NTS</div> <div>ALL MEASUREMENT MUST BE CHECKED AT BY SITE BY THE CONTRACTORS AND ANY DIFFERENCES REPORTED/INITIATED TO THE DESIGNER FOR CLARIFICATION BEFORE PROCEEDING.</div>	<div><div></div><div>...</div></div>	<div>DRAWN</div> <div>Denny</div> <div>DATE : 15/05/24</div>	<div>DRAWING NUMBER</div> <div>EC-102</div>
					<div><div></div><div>...</div></div>	<div>CHECKED</div> <div>Widodo</div> <div>DATE : 15/05/24</div>	<div>PAGE</div>
					<div><div></div><div>...</div></div>	<div>DRAWING FOR</div> <div>TENDER</div>	<div>DATE : 2024/05/10</div>
					<div><div></div><div>...</div></div>	<div>REVISION :</div>	
					<div><div></div><div>...</div></div>	<div>DATE</div>	
					<div>#</div>		