


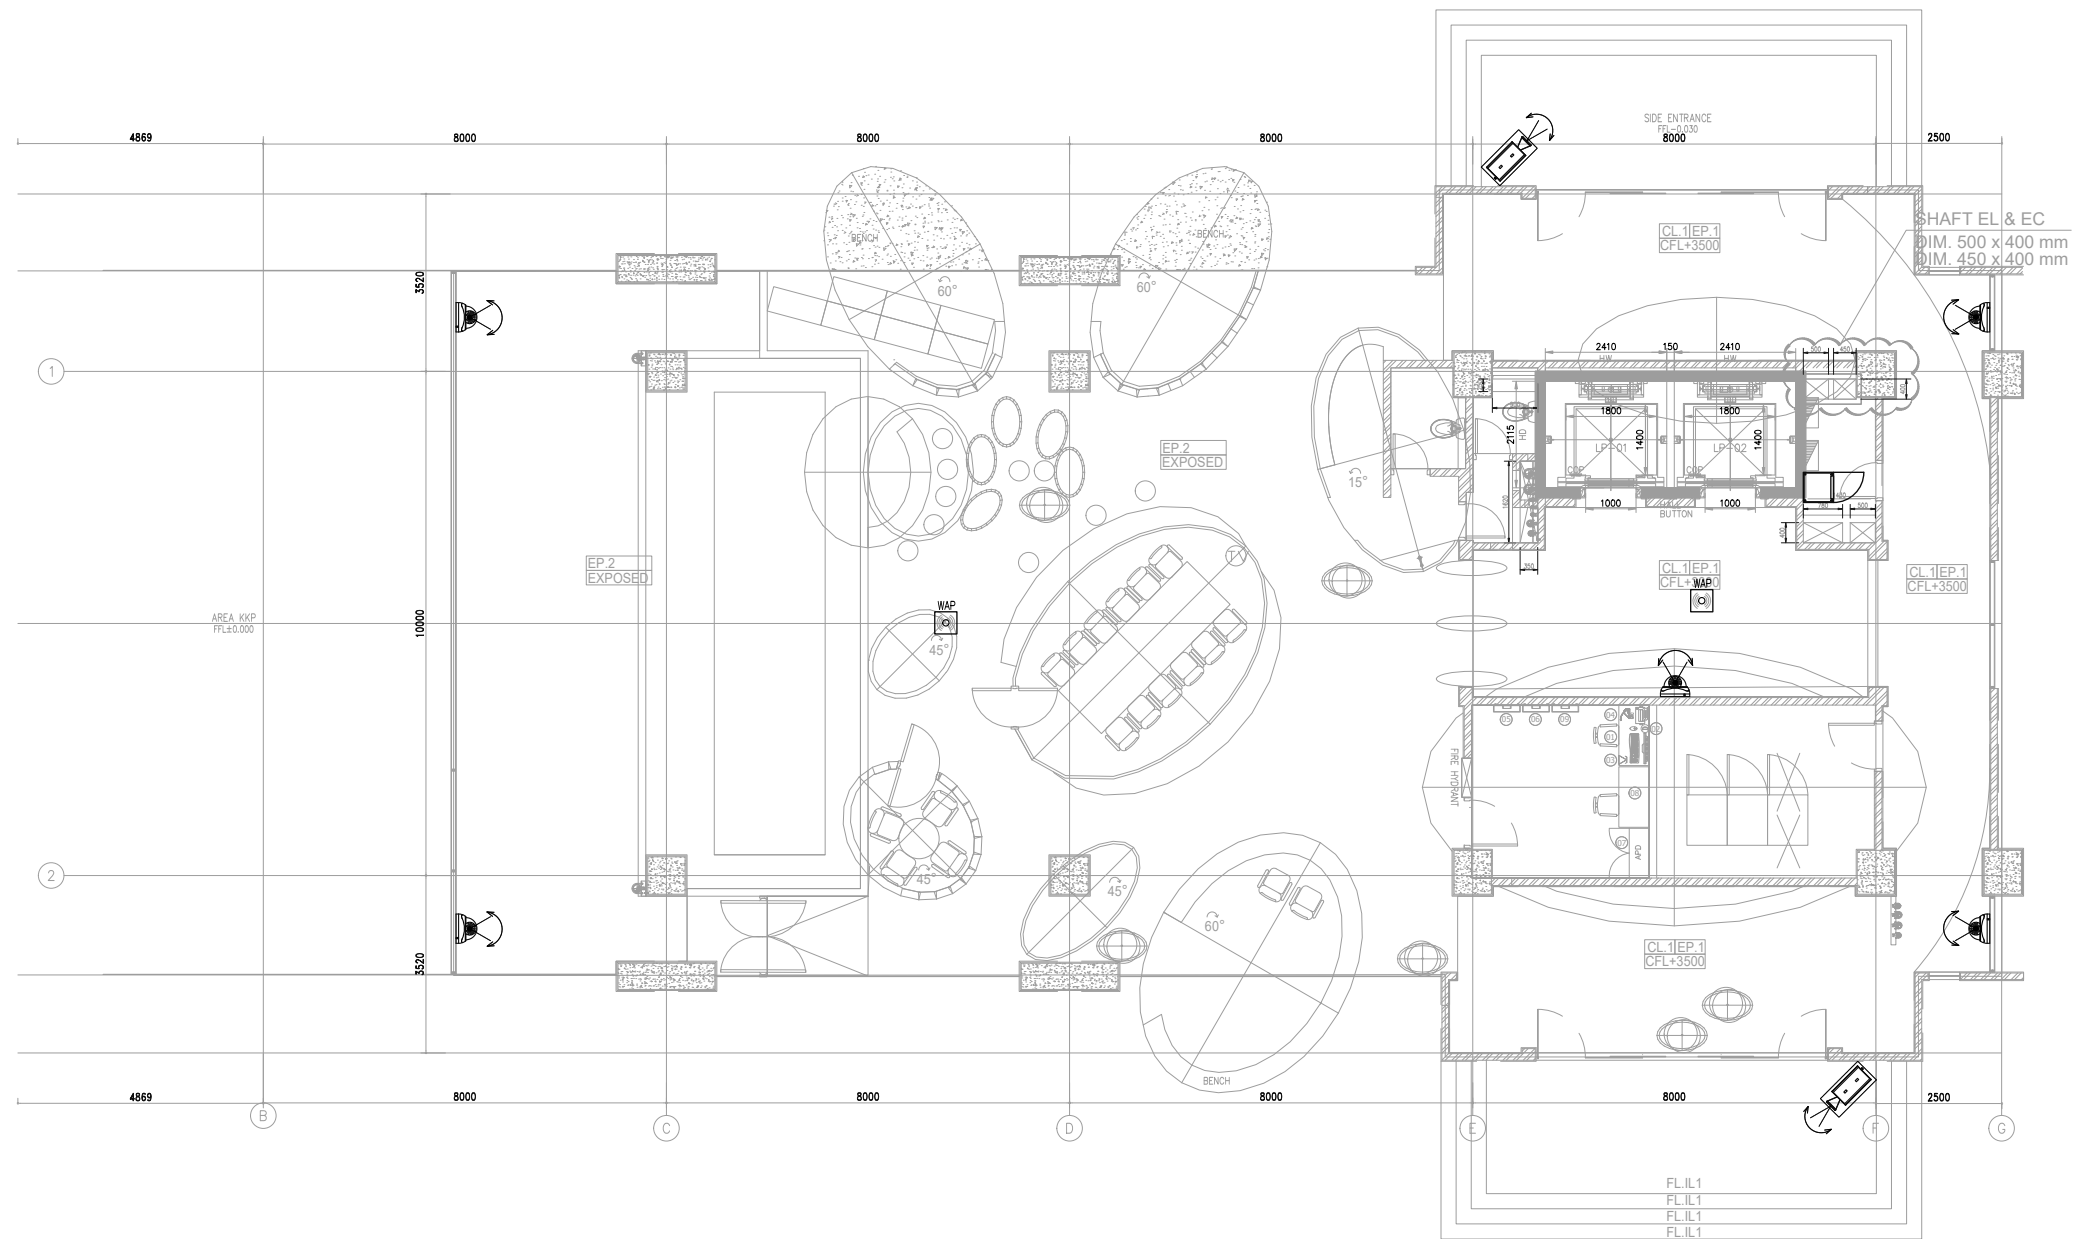





WAP = ACCESS POINT (WIFI)

DOME CAMERA COLOUR

BULLET(OUTDOOR) CAMERA COLOUR



<p>OWNER/CLIENT</p>  <p>sawit</p> <p>APPROVED : .../.../...</p> <p>..... (name) (position) (signed) (Dep./Div.)</p>	<p>PROJECT</p> <p>BPDP KELAPA SAWIT</p> <p>JL.Medan Merdeka Tim, RT.7/RW.1, Gambir, Kec. Gambir, Kota Jakarta Pusat, Daerah Khusus Ibukota Jakarta 10110</p>	<p>INTERIOR DESIGN CONSULTANT</p> <p>PT. MADEA AGKASAMA</p> <p>Jl. Hati Suci No. 4 Gd. Sakura Lt. 2 Room 201 Kel. Kampung Bali, Kec. Tanah Abang, Jakarta Pusat Telp. 021 - 2303483 , Fax. 021 - 2303483 APPROVED : //</p>	<p>MEP CONSULTANT</p>  <p>PT. DUTA PRATAMA ENGINEERING MECHANICAL & ELECTRICAL ENGINEER</p> <p>Rukan Taman Murya Blok M No. 37, J. Bata Mulia No. 1 Murya Utara Kembangan -- Jakarta Barat 11620 Phone : 021-5845046, 5845047, 5845056, Fax : 021-58474531 Email : dpeptlme@gmail.com, ptidpme@yahoo.com</p>	<p>DRAWING TITLE</p> <p>DENAH INSTALASI CCTV & WIFI LANTAI GF</p> <p>SCALE : 1:150</p> <p>ALL MEASUREMENT MUST BE CHECKED AT BY SITE BY THE CONTRACTORS AND ANY DIFFERENCES REPORTED/INITIATED TO THE DESIGNER FOR CLARIFICATION BEFORE PROCEEDING.</p>		<p>.../.../...</p>	<p>DRAWN</p> <p>Denny</p> <p>DATE : 15/05/24</p>	<p>DRAWING NUMBER</p> <p>EC-501</p>
						<p>.../.../...</p>	<p>CHECKED</p> <p>Widodo</p> <p>DATE : 15/05/24</p>	<p>PAGE</p>
						<p>.../.../...</p>	<p>DRAWING FOR</p> <p>TENDER</p> <p>DATE : 2024/05/10</p>	
						<p>.../.../...</p>		
					<p>#</p> <p>REVISION :</p>	<p>DATE</p>		