




DETAIL INSTALASI TIPE IP CAMERA FIXED
(CEILING MOUNTING)



DETAIL INSTALASI TIPE IP CAMERA FIXED DOME
(CEILING MOUNTING)

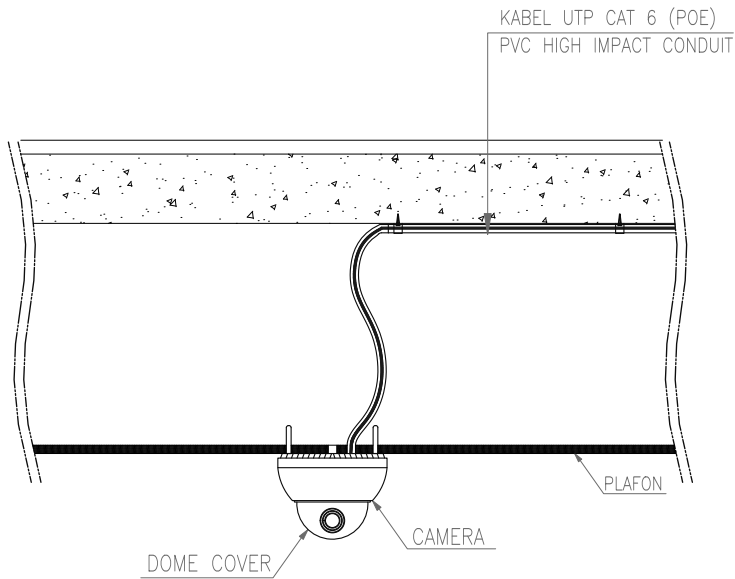

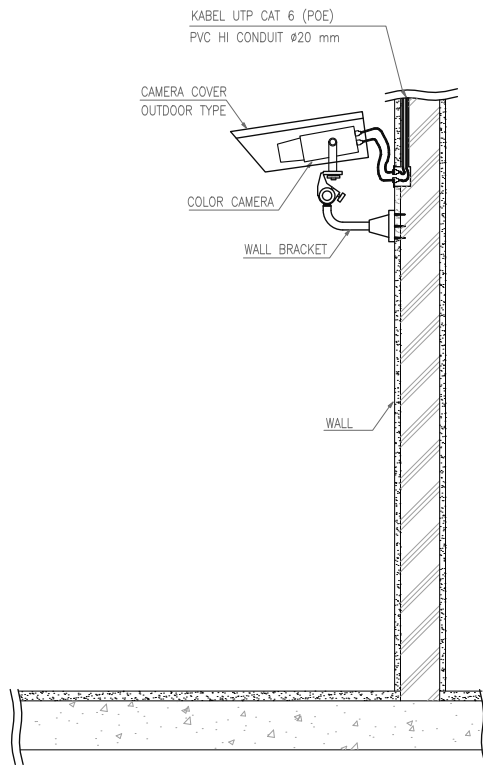

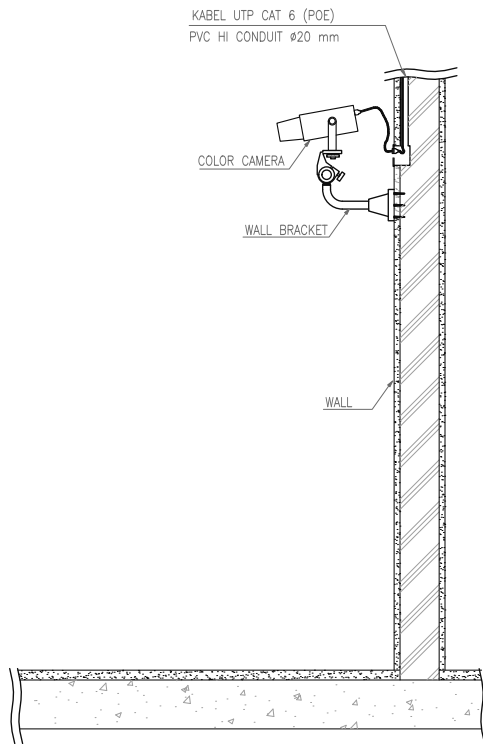













DETAIL INSTALASI IP CAMERA FIXED (OUTDOOR TYPE)
(WALL MOUNTING)



DETAIL INSTALASI TIPE IP CAMERA FIXED
(WALL MOUNTING)

CATATAN :
- SEMUA KAMERA TIPE LUAR RUANGAN DILENGKAPI DENGAN COVER TAHAN AIR

<div>OWNER/CLIENT</div> <div></div> <div>APPROVED : .../.../...</div> <div><div>..... (name)</div><div>..... (position)</div><div>(signed) (Dep./Div.)</div></div>	<div>PROJECT</div> <div><div>BPDP</div><div>KELAPA SAWIT</div></div> <div>Jl.Medan Merdeka Tim, RT.7/RW.1, Gambir, Kec. Gambir, Kota Jakarta Pusat, Daerah Khusus Ibukota Jakarta 10110</div>	<div>INTERIOR DESIGN CONSULTANT</div> <div><div>PT. MADEA AGKASAMA</div><div>Jl. Hati Suci No. 4 Gd. Sakura Lt. 2 Room 201 Kel. Kampung Bali, Kec. Tanah Abang, Jakarta Pusat Telp. 021 - 2303483 , Fax. 021 - 2303483</div><div>APPROVED : //</div></div>	<div>MEP CONSULTANT</div> <div><div></div><div><div>PT. DUTA PRATAMA ENGINEERING</div><div>MECHANICAL & ELECTRICAL ENGINEER</div><div>Rukan Taman Menyua Blok M No. 37, J. Batu Mulia No. 1 Menyua Utara Kembangan - Jakarta Barat 11620 Phone : 021-5845546, 5845547, 5845556, Fax : 021-58474531 Email : dpeptme@gmail.com, pt.dpa.me@yahoo.com</div></div></div>	<div>DRAWING TITLE</div> <div><div>DETAIL CCTV</div><div>SCALE : NTS</div><div>ALL MEASUREMENT MUST BE CHECKED AT BY SITE BY THE CONTRACTORS AND ANY DIFFERENCES REPORTED/INITIATED TO THE DESIGNER FOR CLARIFICATION BEFORE PROCEEDING.</div></div>	<div></div> <div>...</div>	<div></div> <div>...</div>	<div></div> <div>...</div>	<div></div> <div>...</div>	<div></div> <div>...</div>	<div></div> <div>...</div>	<div></div> <div>REVISION :</div>	<div>DATE</div>	<div>DRAWN</div> <div>Denny</div> <div>DATE : 15/05/24</div>	<div>DRAWING NUMBER</div> <div>EC-706</div>
					<div></div> <div>...</div>	<div></div> <div>...</div>	<div></div> <div>...</div>	<div></div> <div>...</div>	<div></div> <div>...</div>	<div></div> <div>...</div>	<div></div> <div>...</div>	<div>DRAWING FOR</div> <div>TENDER</div>	<div>DATE : 2024/05/10</div>	