


LIFT : LP-01 & LP-02

KETERANGAN :







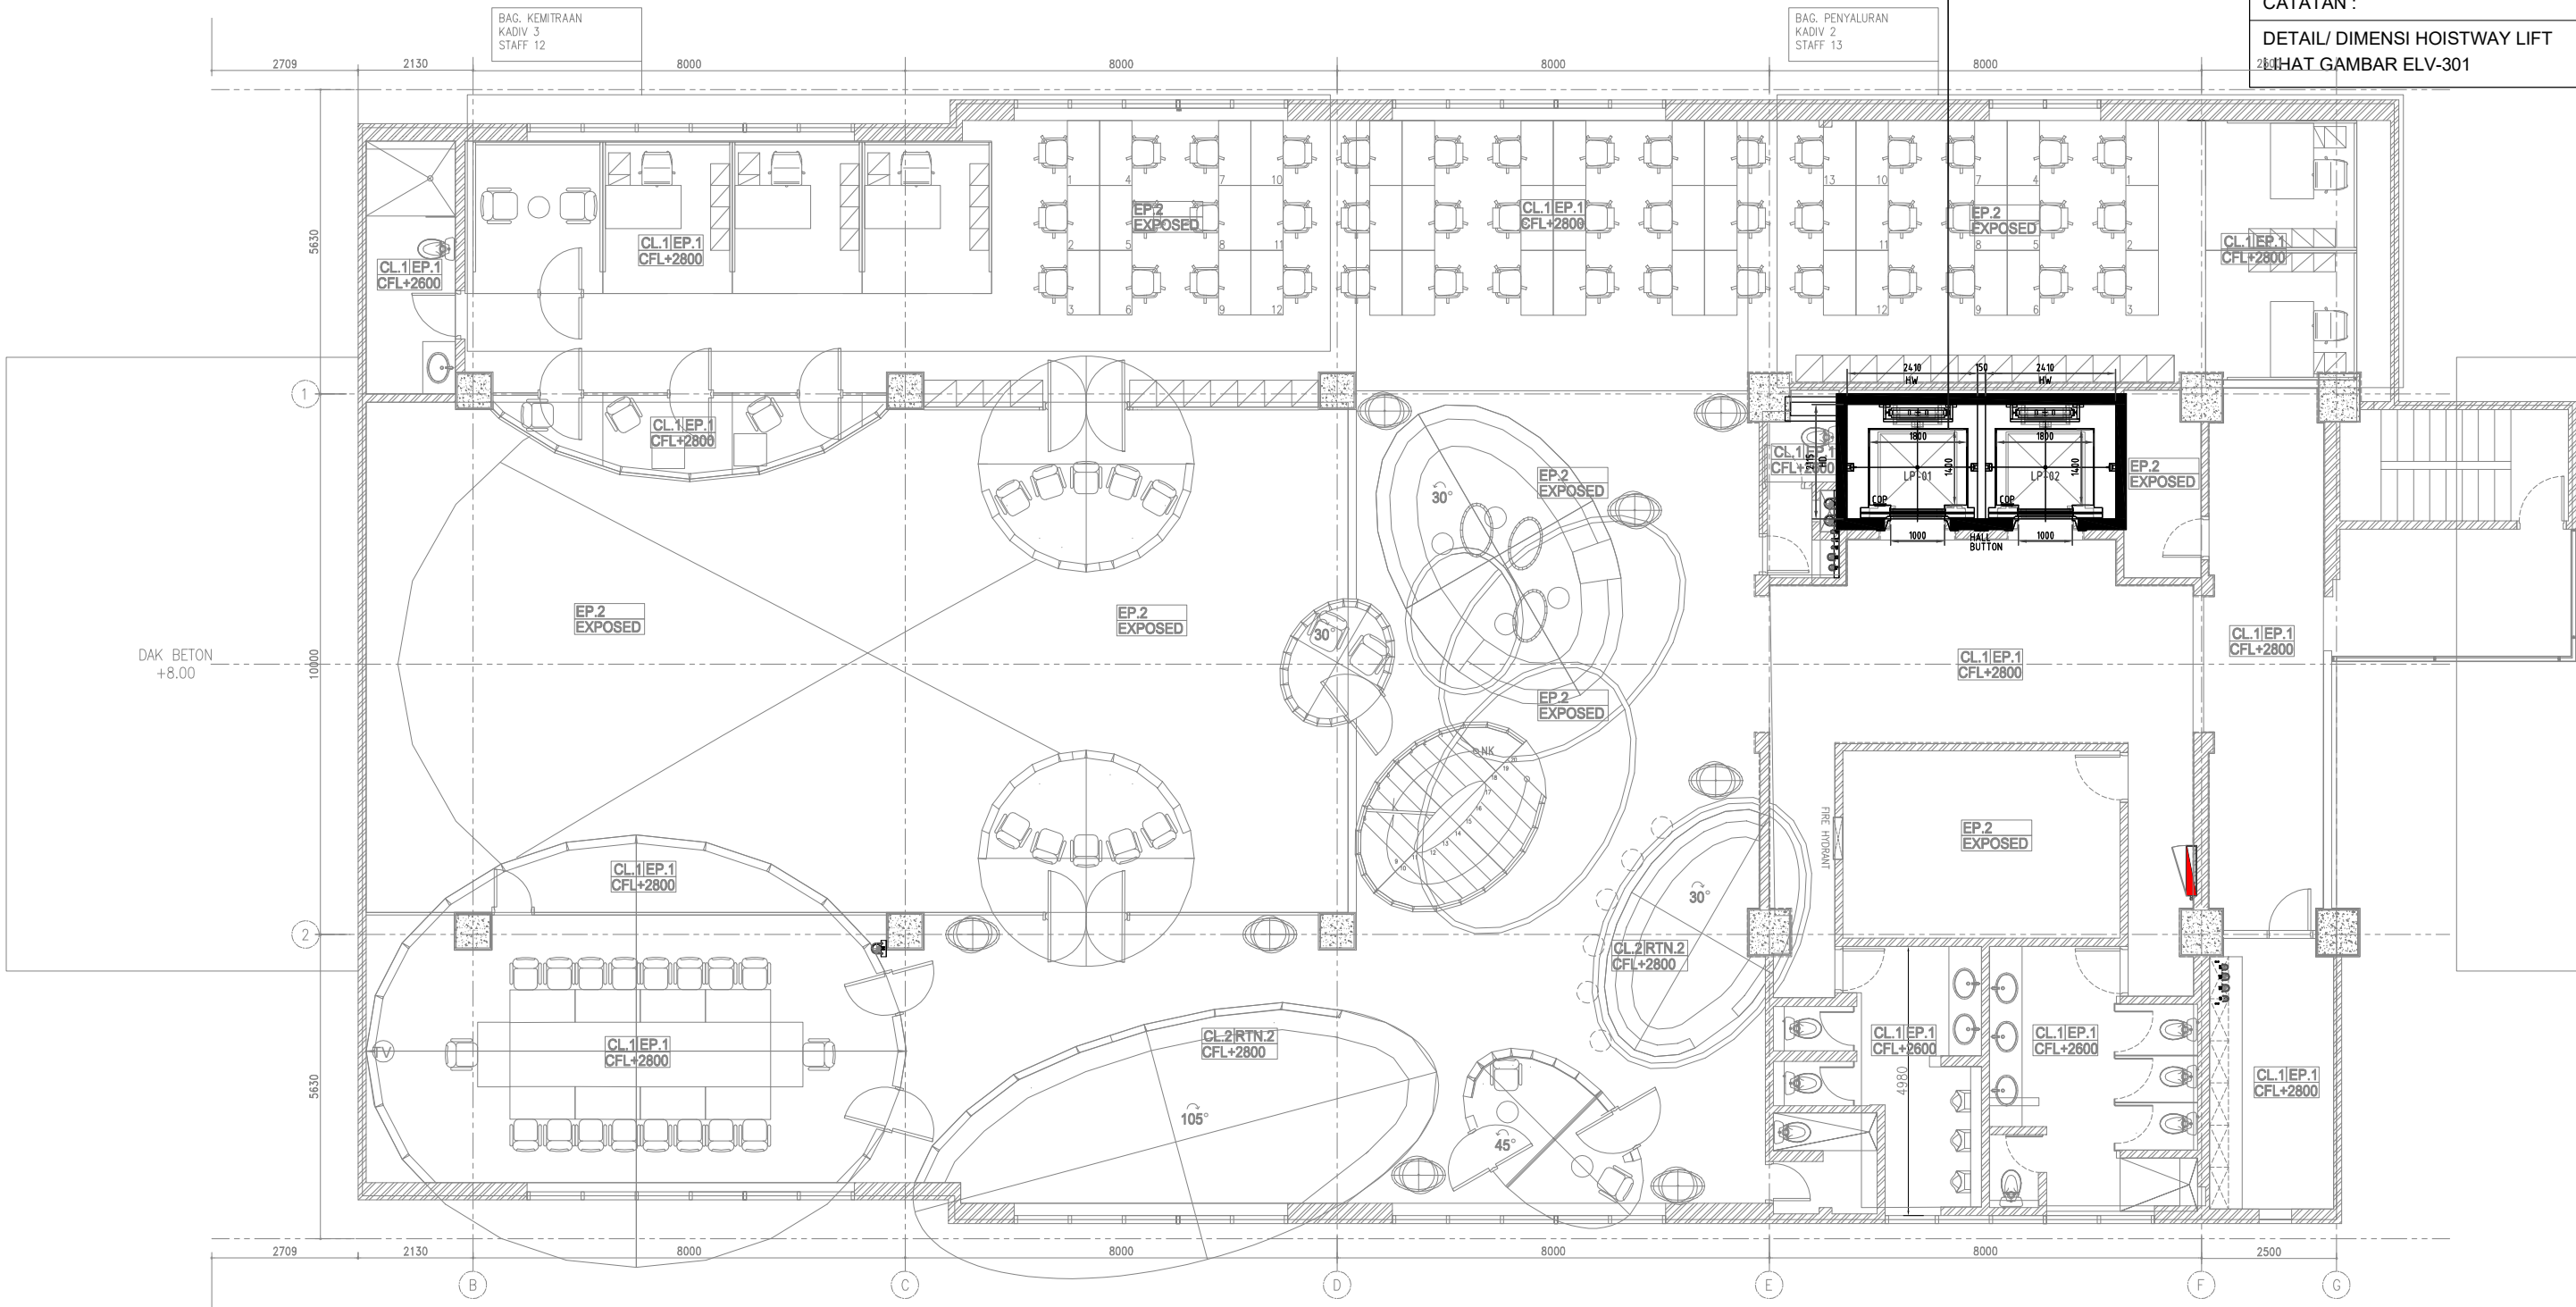

LP : LIFT PENUMPANG  
HW : HOISTWAY WIDTH  
HD : HOISTWAY DEPTH  
COP : CAR OPERATING PANEL

CATATAN :

DETAIL/ DIMENSI HOISTWAY LIFT  
DITAMBAH GAMBAR ELV-301



03 DENAH LANTAI 2  
SCALE 1 : 125

<div>OWNER/CLIENT</div> <div></div> <div>APPROVED : .../.../...</div> <div><div>..... (name)</div><div>..... (position)</div><div>..... (Dep./Div.)</div></div> <div>(signed)</div>	<div>PROJECT</div> <div>BPDP KELAPA SAWIT</div> <div>Jl.Medan Merdeka Tim, RT.7/RW.1, Gambir, Kec. Gambir, Kota Jakarta Pusat, Daerah Khusus Ibukota Jakarta 10110</div>	<div>INTERIOR DESIGN CONSULTANT</div> <div>PT. MADEA AGKASAMA</div> <div>Jl. Hati Suci No. 4 Gd. Sakura Lt. 2 Room 201 Kel. Kampung Bali, Kec. Tanah Abang, Jakarta Pusat Telp. 021 - 2303483 , Fax. 021 - 2303483 APPROVED : //</div>	<div>MEP CONSULTANT</div> <div></div> <div>PT. DUTA PRATAMA ENGINEERING MECHANICAL &amp; ELECTRICAL ENGINEER</div> <div>Rukan Taman Meruya Blok M No. 37, J. Beto Mulo No. 1 Meruya Utara Kembangan - Jakarta Barat 11620 Phone : 021-5845546, 5845547, 5845556, Fax : 021-58474531 Email : dpeptme@gmail.com, pt.dpeptme@yahoo.com</div>	DRAWING TITLE	<div></div>		.../.../...	DRAWN	DRAWING NUMBER
				DENAH LOKASI LIFT LANTAI 2	<div></div>		.../.../...	FIRMAN	ELV-203
					<div></div>		.../.../...	DATE : .../.../...	
					<div></div>		.../.../...	CHECKED	PAGE
					SCALE : 1:125	<div></div>		.../.../...	RUDI
				ALL MEASUREMENT MUST BE CHECKED AT BY SITE BY THE CONTRACTORS AND ANY DIFFERENCES REPORTED/INITIATED TO THE DESIGNER FOR CLARIFICATION BEFORE PROCEEDING.	<div></div>		.../.../...	DATE : .../.../...	
#	REVISION :	DATE	DRAWING FOR		DATE : 2024/05/10				
					TENDER				