

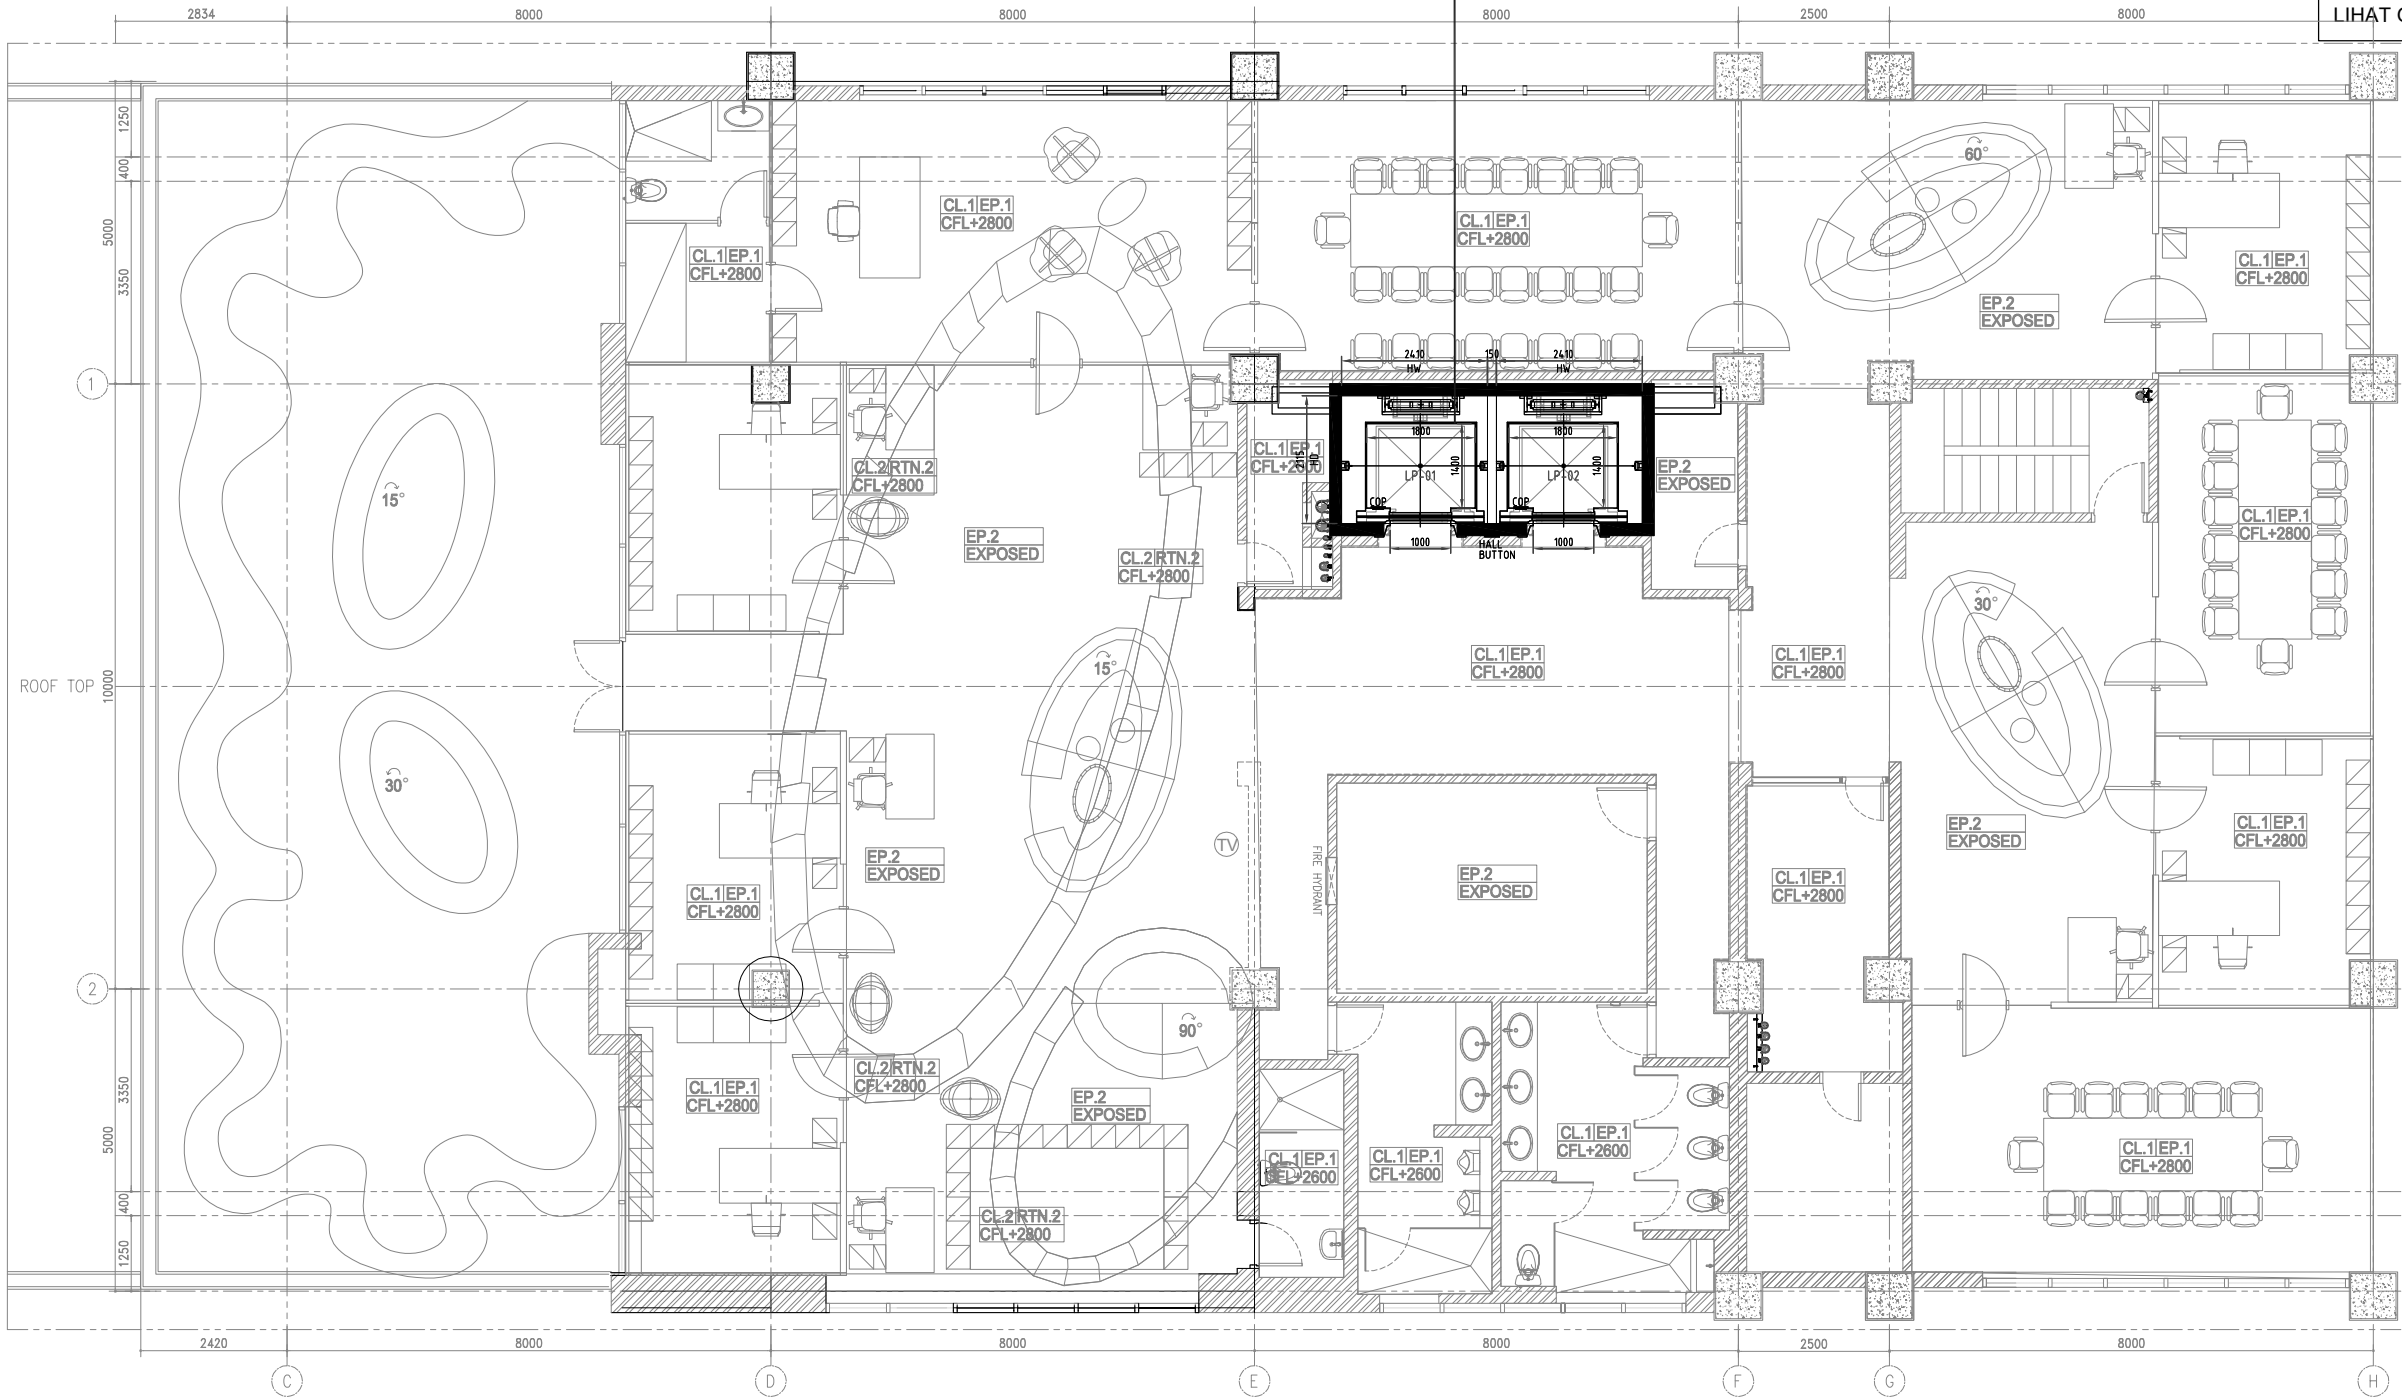
LIFT : LP-01 & LP-02

KETERANGAN :



LP : LIFT PENUMPANG
HW : HOISTWAY WIDTH
HD : HOISTWAY DEPTH
COP : CAR OPERATING PANEL

CATATAN :

DETAIL/ DIMENSI HOISTWAY LIFT
LIHAT GAMBAR ELV-301



05 DENAH LANTAI 3A
SCALE 1 : 125

<div>OWNER/CLIENT</div> <div></div> <div>APPROVED : .../.../...</div> <div><div>..... (name)</div><div>..... (position)</div><div>..... (Dep./Div.)</div><div>(signed)</div></div>	<div>PROJECT</div> <div><div>BPDP</div><div>KELAPA SAWIT</div></div> <div>Jl.Medan Merdeka Tim, RT.7/RW.1, Gambir, Kec. Gambir, Kota Jakarta Pusat, Daerah Khusus Ibukota Jakarta 10110</div>	<div>INTERIOR DESIGN CONSULTANT</div> <div><div>PT. MADEA AGKASAMA</div><div>Jl. Hati Suci No. 4 Gd. Sakura Lt. 2 Room 201 Kel. Kampung Bali, Kec. Tanah Abang, Jakarta Pusat Telp. 021 - 2303483 , Fax. 021 - 2303483</div><div>APPROVED : //</div></div>	<div>MEP CONSULTANT</div> <div><div></div><div><div>PT. DUTA PRATAMA ENGINEERING</div><div>MECHANICAL & ELECTRICAL ENGINEER</div><div>Rukan Taman Murya Blok M No. 37, J. Beto Mulo No. 1 Murya Utara Kembangan – Jakarta Barat 11620 Phone : 021-5845546, 5845547, 5845556, Fax : 021-58474531 Email : dpape@ptdpe.com, pldp.me@yahoo.com</div></div></div>	<div>DRAWING TITLE</div> <div><div>DENAH LOKASI LIFT</div><div>LANTAI 3A</div></div> <div>SCALE : 1:125</div> <div>ALL MEASUREMENT MUST BE CHECKED AT BY SITE BY THE CONTRACTORS AND ANY DIFFERENCES REPORTED/INITIATED TO THE DESIGNER FOR CLARIFICATION BEFORE PROCEEDING.</div>	<div><div><div>△</div><div>△</div><div>△</div><div>△</div><div>△</div><div>△</div><div>#</div></div><div><div>...</div><div>...</div><div>...</div><div>...</div><div>...</div><div>...</div><div>REVISION :</div></div><div><div>.../.../...</div><div>.../.../...</div><div>.../.../...</div><div>.../.../...</div><div>.../.../...</div><div>...</div><div>DATE</div></div></div>	<div><div>DRAWN</div><div>FIRMAN</div><div>DATE : .../.../...</div><div>CHECKED</div><div>RUDI</div><div>DATE : .../.../...</div><div>DRAWING FOR</div></div> <div><div>DRAWING NUMBER</div><div>ELV-205</div><div>PAGE</div><div>DATE : 2024/05/10</div></div> <div><div>TENDER</div></div>
---	---	--	---	--	--	--