


KETERANGAN :

a	—	b
c		

 a (HURUF) — NAMA PIPA TEGAK
b (ANGKA) — NOMOR PIPA TEGAK
c — NOMINAL DIAMETER

RD : ROOF DRAIN

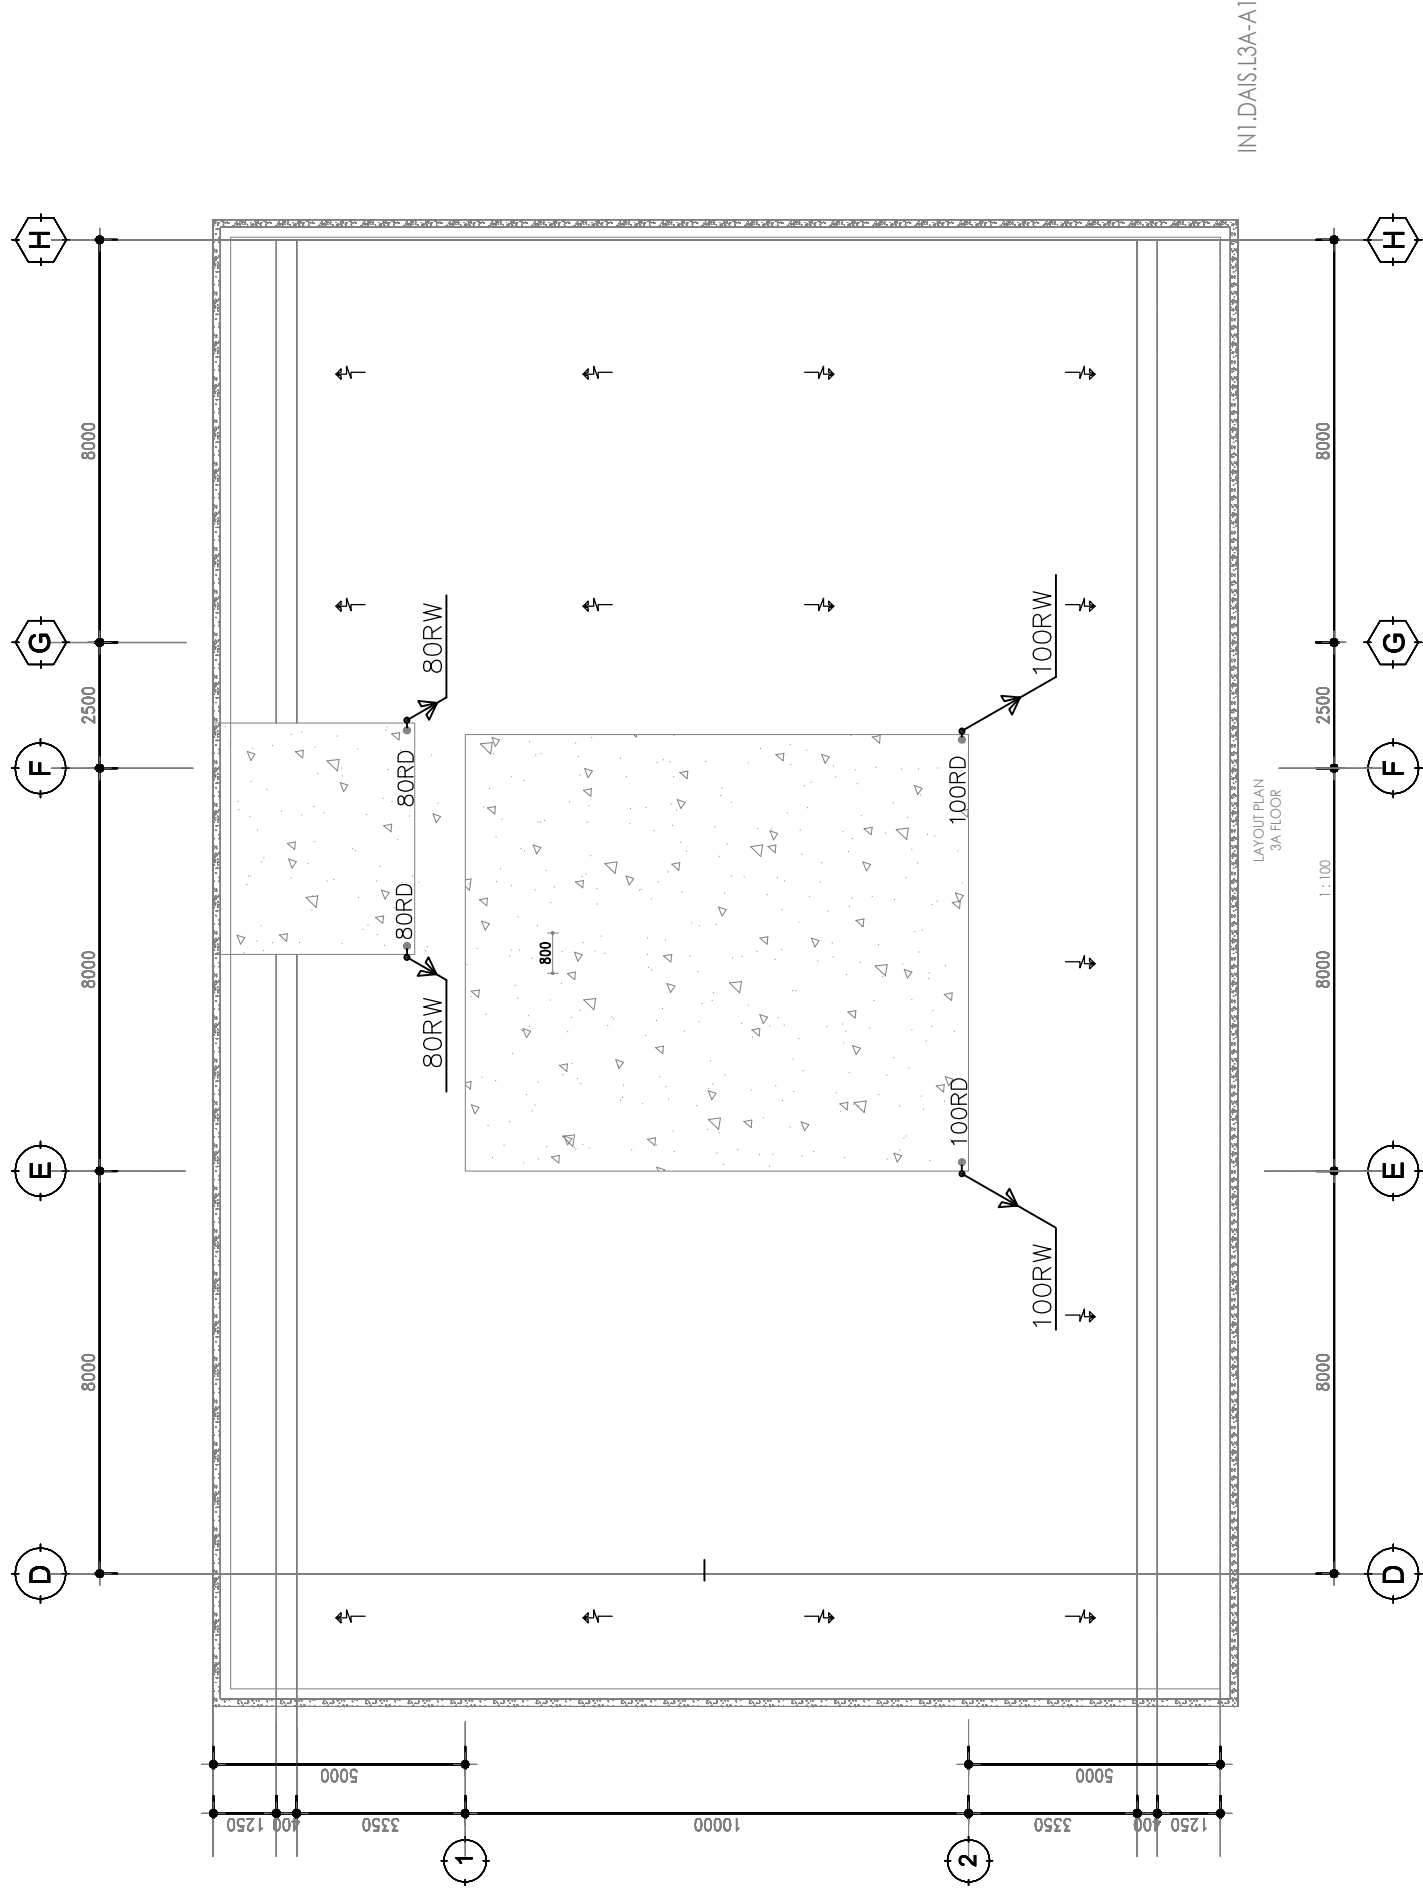

OWNER/CLIENT	 sawit	PROJECT	BDPP KELAPA SAWIT	Jl.Medan Merdeka Tim, RT.7/RW.1, Gambir, Kec. Gambir, Kota Jakarta Pusat, Daerah Khusus Ibukota Jakarta 10110	INTERIOR DESIGN CONSULTANT	PT. M AGKASAMA Jl. Hali Sud No. 4 Gd. Sakura Lt. 2 Room 201 Kel. Kampung Bali, Kec. Tanah Abang, Jakarta Pusat Telp. 021 - 2303483 Fax. 021 - 2303483 APPROVED : //	MEP CONSULTANT	 PT.DUTA PRATAMA ENGINEERING MECHANICAL & ELECTRICAL ENGINEERING Rutan Temen Sengaji Blok. 4 No. 27, Jl. Bukit Melati No. 1 Kel. Kuningan, Kecamatan Kuningan, Kota Depok, Jawa Barat Phone : 021-3434546, 3445047, 3445056, Fax : 021-34874531 Email : dpp@landmarkind.com, ppp@landmarkind.com	DRAWING TITLE	DENAH INSTALASI PLAMBBING LANTAI - TOP ATAP	SCALE : 1 : 150	ALL MEASUREMENT MUST BE CHECKED AT BY SITE BY THE CONTRACTORS AND ANY DIFFERENCES REPORTED/INITIATED TO THE DESIGNER FOR CLARIFICATION BEFORE PROCEEDING.	#	REVISION : R-1	DATE : 2024/05/10	TENDER	DRAWING NUMBER	PL-207		
																	DRAWN	Maman	PAGE	
																	DATE : 15/05/24	CHECKED	Sopyan	
																	DATE : 15/05/24			