




DETAIL OUTLET DATA (RJ 45)

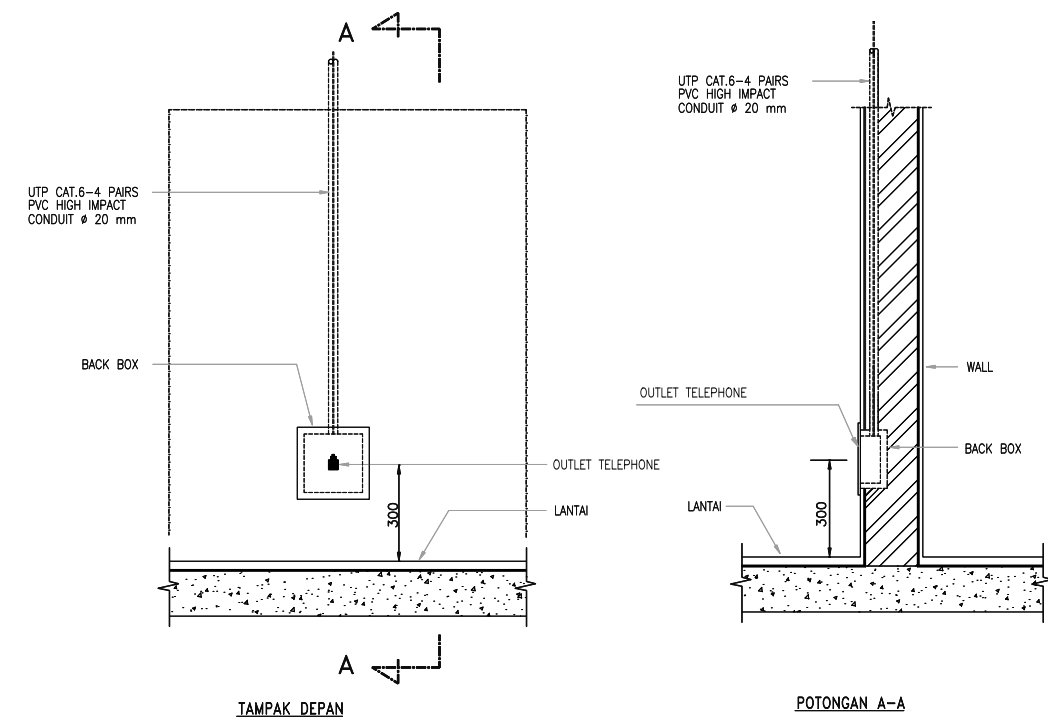


DETAIL OUTLET TELEPHONE (RJ 45)

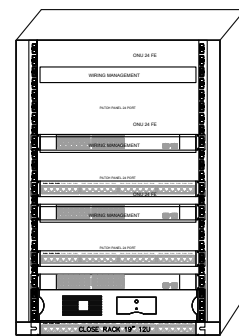


DETAIL RACK 12U

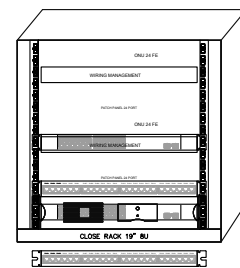

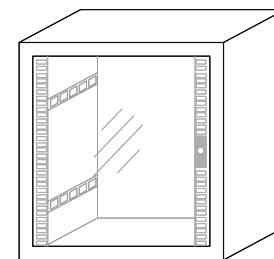

DETAIL RACK 8U

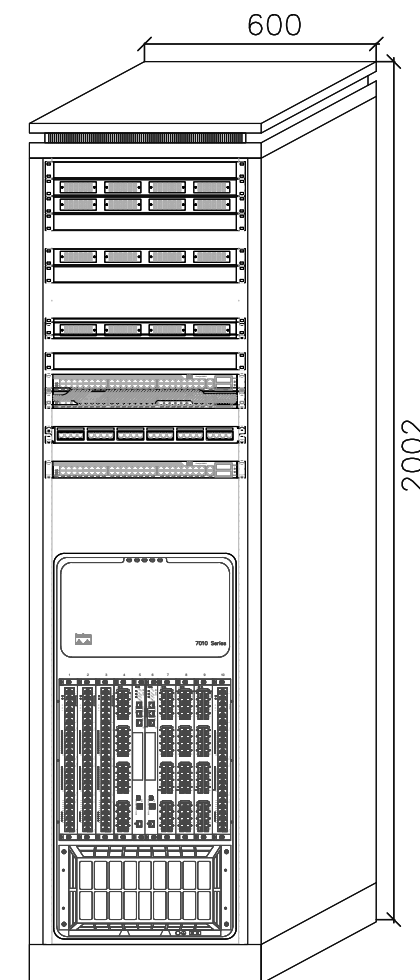

19" Wall Mounted Rack



Free Standing Rack 45RU c/w CORE SWITCH

<div>OWNER/CLIENT</div> <div></div> <div>APPROVED : .../.../...</div> <div><div>..... (name)</div><div>..... (position)</div><div>..... (Dep./Div.)</div><div>(signed)</div></div>	<div>PROJECT</div> <div><div>BPDP</div><div>KELAPA SAWIT</div></div> <div>Jl.Medan Merdeka Tim, RT.7/RW.1, Gambir, Kec. Gambir, Kota Jakarta Pusat, Daerah Khusus Ibukota Jakarta 10110</div>	<div>INTERIOR DESIGN CONSULTANT</div> <div><div>PT. MADEA AGKASAMA</div><div>Jl. Hati Suci No. 4 Gd. Sakura Lt. 2 Room 201 Kel. Kampung Bali, Kec. Tanah Abang, Jakarta Pusat Telp. 021 - 2303483 , Fax. 021 - 2303483</div><div>APPROVED : //</div></div>	<div>MEP CONSULTANT</div> <div><div></div><div><div>PT. DUTA PRATAMA ENGINEERING</div><div>MECHANICAL &amp; ELECTRICAL ENGINEER</div><div>Rukan Taman Murya Blok M No. 37, J. Batu Mulia No. 1 Murya Utara Kembangan - Jakarta Barat 11620 Phone : 021-5845546, 5845547, 5845556, Fax : 021-58474531 Email : dpapeLine@gmail.com, pt.dpa.me@yahoo.com</div></div></div>	<div>DRAWING TITLE</div> <div><div>DETAIL TELPON &amp; DATA</div><div>SCALE : NTS</div><div>ALL MEASUREMENT MUST BE CHECKED AT BY SITE BY THE CONTRACTORS AND ANY DIFFERENCES REPORTED/INITIATED TO THE DESIGNER FOR CLARIFICATION BEFORE PROCEEDING.</div></div>	<div><div><div>△</div><div>△</div><div>△</div><div>△</div><div>△</div><div>△</div></div><div><div>.../.../...</div><div>.../.../...</div><div>.../.../...</div><div>.../.../...</div><div>.../.../...</div><div>.../.../...</div></div><div><div>#</div><div>REVISION :</div></div><div><div></div><div>DATE</div></div></div>	<div><div>DRAWN</div><div>Denny</div><div>DATE : 15/05/24</div><div>CHECKED</div><div>Widodo</div><div>DATE : 15/05/24</div></div> <div><div>DRAWING NUMBER</div><div>EC-705</div><div>PAGE</div><div>DRAWING FOR</div><div>TENDER</div><div>DATE : 2024/05/10</div></div>
---	---	--	--	---	--	--