


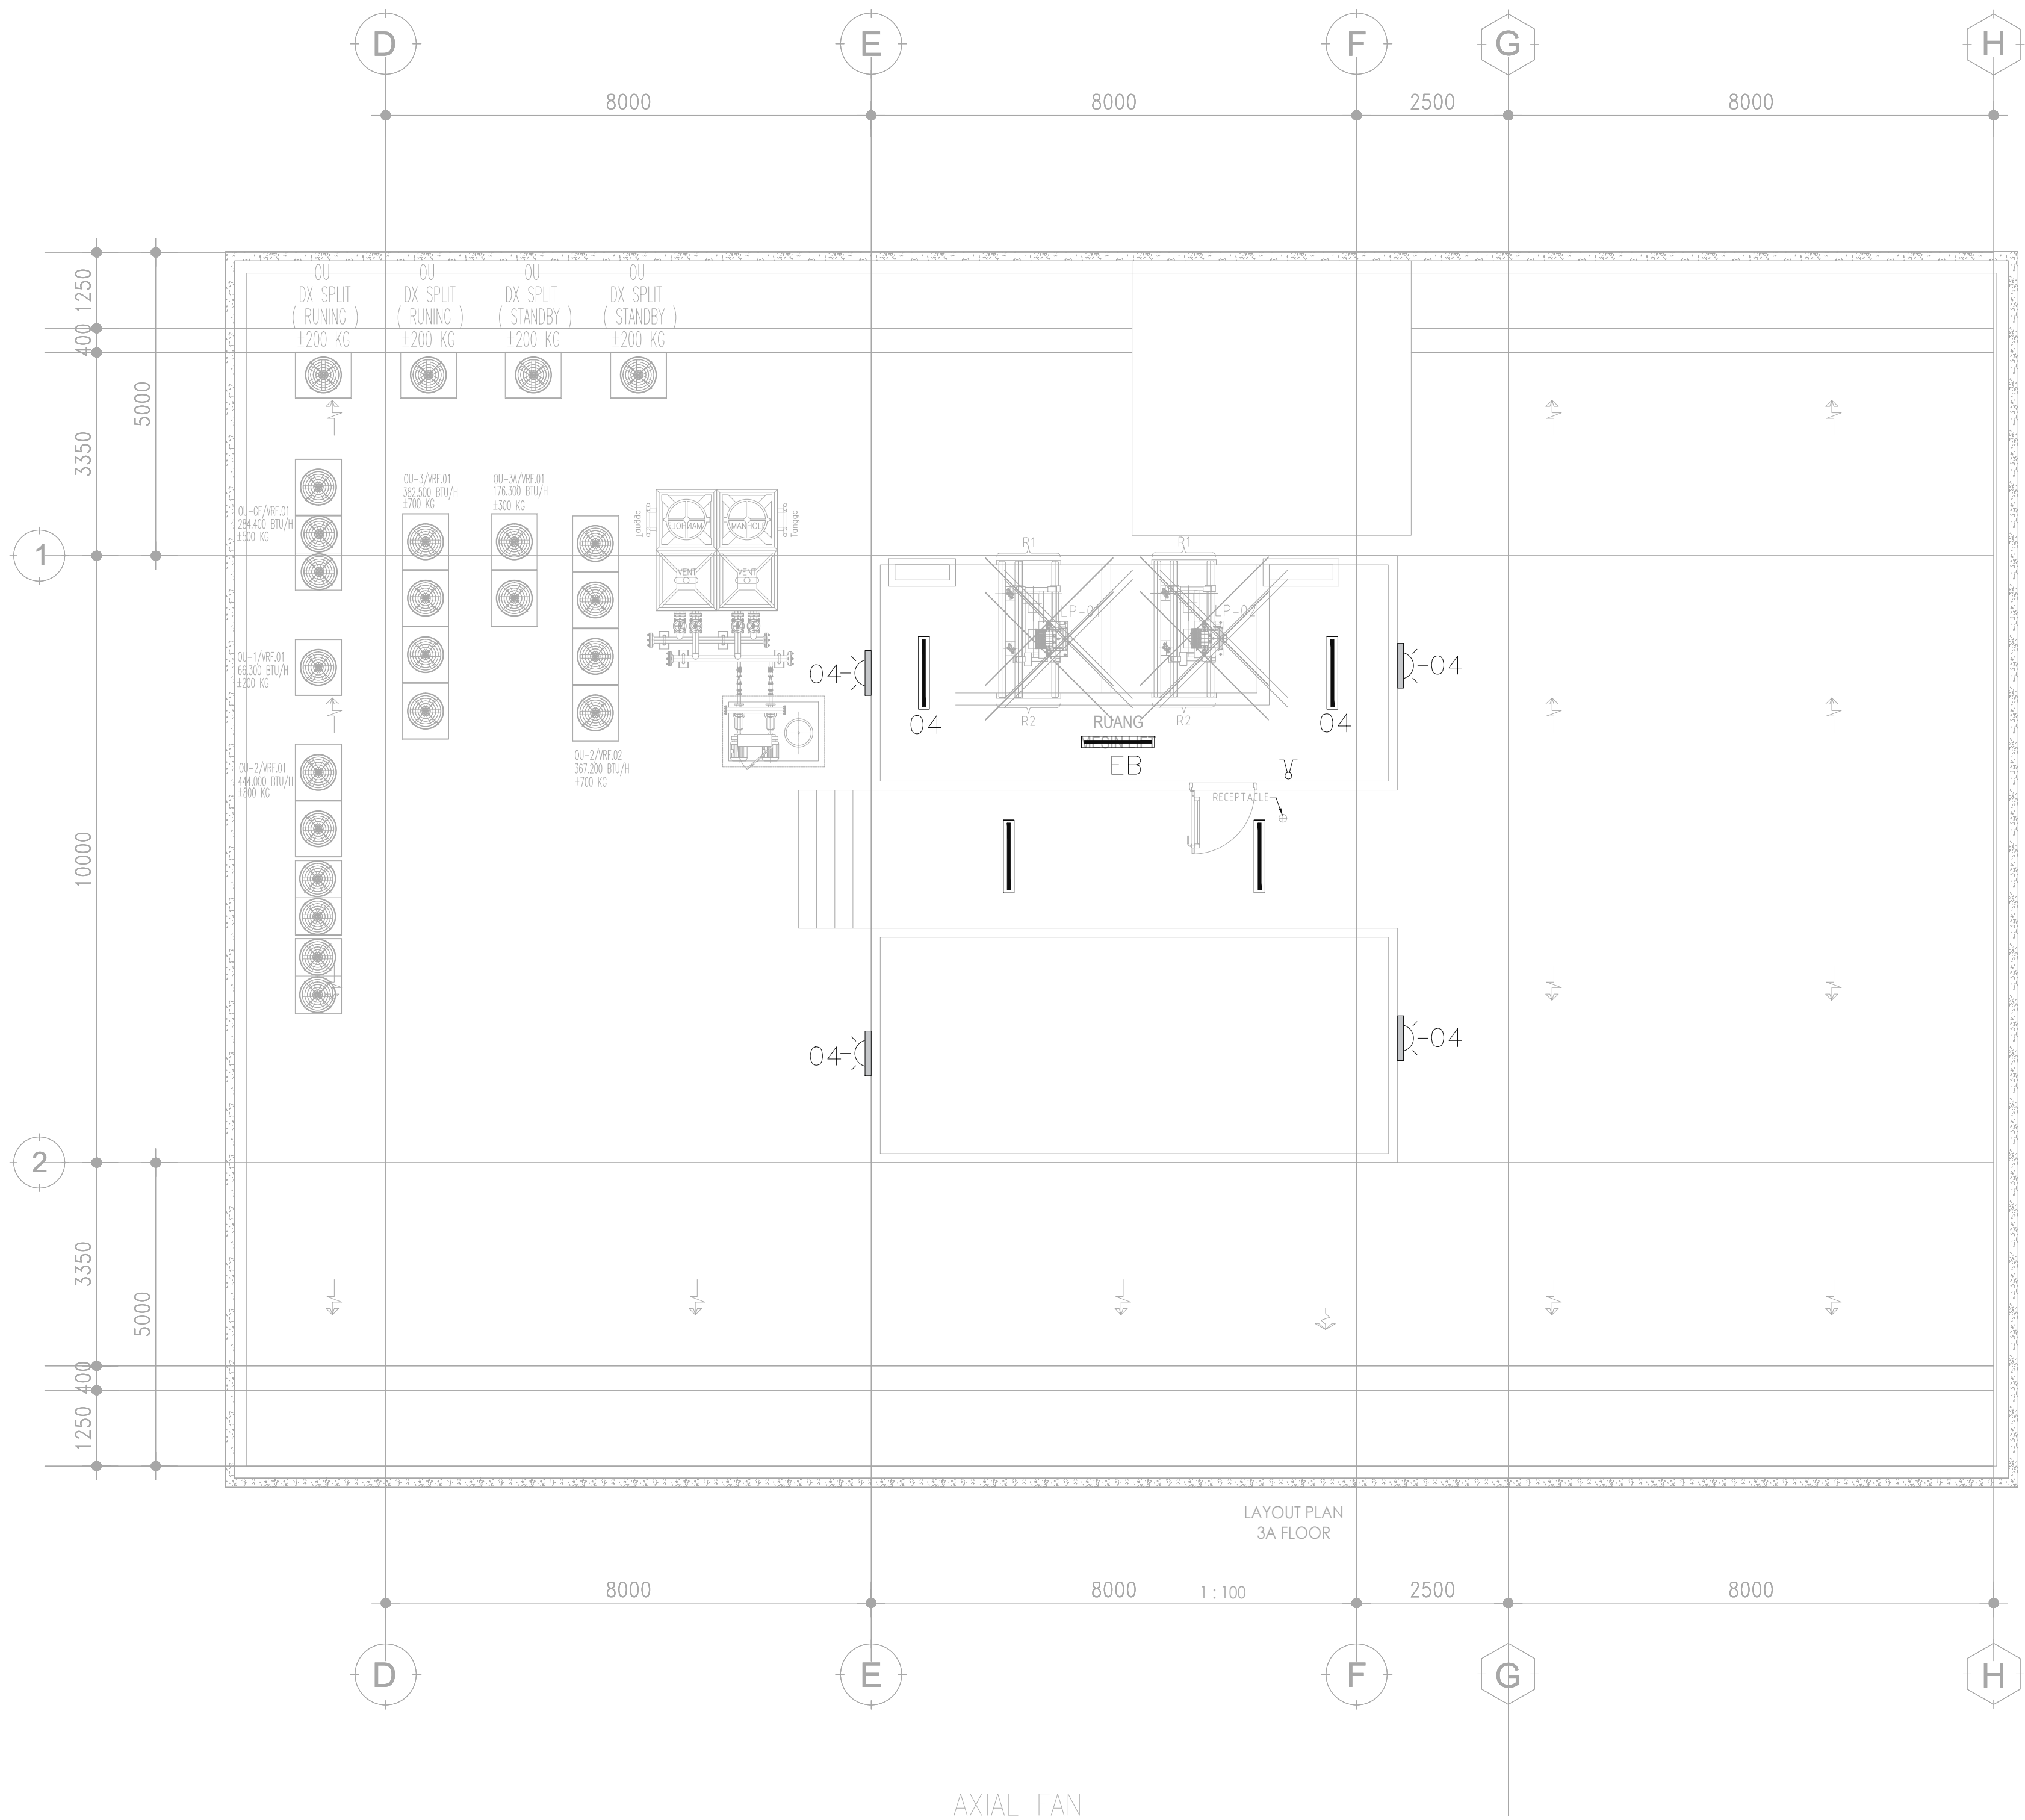






KETERANGAN :	
○	DOWNLIGHT LED OUTBOW-BOX 10 W
⦿	DOWNLIGHT LED OUTBOW-BOX 20 W
EXIT ☑	LAMPU EXIT LED 3 W
	+ NICAD BATTERY
●	DOWNLIGHT LED OUTBOW-BOX 15 W
	+NICAD BATTERY, BACKUP 2 JAM
▬▬▬	TKO LED 1x20 W
▬▬▬▬	TKO LED 2x20 W
EB	+NICAD BATTERY, BACKUP 2 JAM
⌋	SAKLAR TUNGGAL
⌋⌋	SAKLAR SERI



IN1.DAIS.L3A-A1

<div>OWNER/CLIENT</div> <div></div> <div>APPROVED : .../.../...</div> <div><div>..... (name)</div><div>..... (position)</div><div>..... (Dep./Div.)</div><div>(signed)</div></div>	<div>PROJECT</div> <div><div>BPDP</div><div>KELAPA SAWIT</div></div> <div>Jl.Medan Merdeka Tim, RT.7/RW.1, Gambir, Kec. Gambir, Kota Jakarta Pusat, Daerah Khusus Ibukota Jakarta 10110</div>	<div>INTERIOR DESIGN CONSULTANT</div> <div><div>PT. MADEA AGKASAMA</div><div>Jl. Hati Suci No. 4 Gd. Sakura Lt. 2 Room 201 Kel. Kampung Bali, Kec. Tanah Abang, Jakarta Pusat Telp. 021 - 2303483 , Fax. 021 - 2303483</div><div>APPROVED : //</div></div>	<div>MEP CONSULTANT</div> <div><div> PT.DUTA PRATAMA ENGINEERING</div><div>MECHANICAL & ELECTRICAL ENGINEER</div><div>Rukan Taman Meruya Blok M No. 37, Jl. Batu Mulia No. 1 Meruya Utara Kembangan - Jakarta Barat 11620 Phone : 021-5845546, 5845547, 5845556, Fax : 021-58474531 Email : dpeptme@gmail.com, pt.dpe.me@yahoo.com</div></div>	<div>DRAWING TITLE</div> <div><div>DENAH INSTALASI PENERANGAN LANTAI ATAP</div><div>SCALE : 1:150</div><div>ALL MEASUREMENT MUST BE CHECKED AT BY SITE BY THE CONTRACTORS AND ANY DIFFERENCES REPORTED/INITIATED TO THE DESIGNER FOR CLARIFICATION BEFORE PROCEEDING.</div></div>	<div></div> <div>...</div> <div>.../.../...</div>	DRAWN	DRAWING NUMBER
					<div></div> <div>...</div> <div>.../.../...</div>	<div>Sangaji</div> <div>DATE : 15/05/24</div>	EL-206
					<div></div> <div>...</div> <div>.../.../...</div>	CHECKED	PAGE
					<div></div> <div>...</div> <div>.../.../...</div>	<div>Jefri</div> <div>DATE : 15/05/24</div>	
					<div></div> <div>...</div> <div>.../.../...</div>	DRAWING FOR	DATE : 2024/05/10
<div>#</div> <div>REVISION :</div> <div>DATE</div>	TENDER						